


CONCEPT STATEMENT.
Land off Jubilee Walk, Kings Langley
Figure 1: Site Location Plan

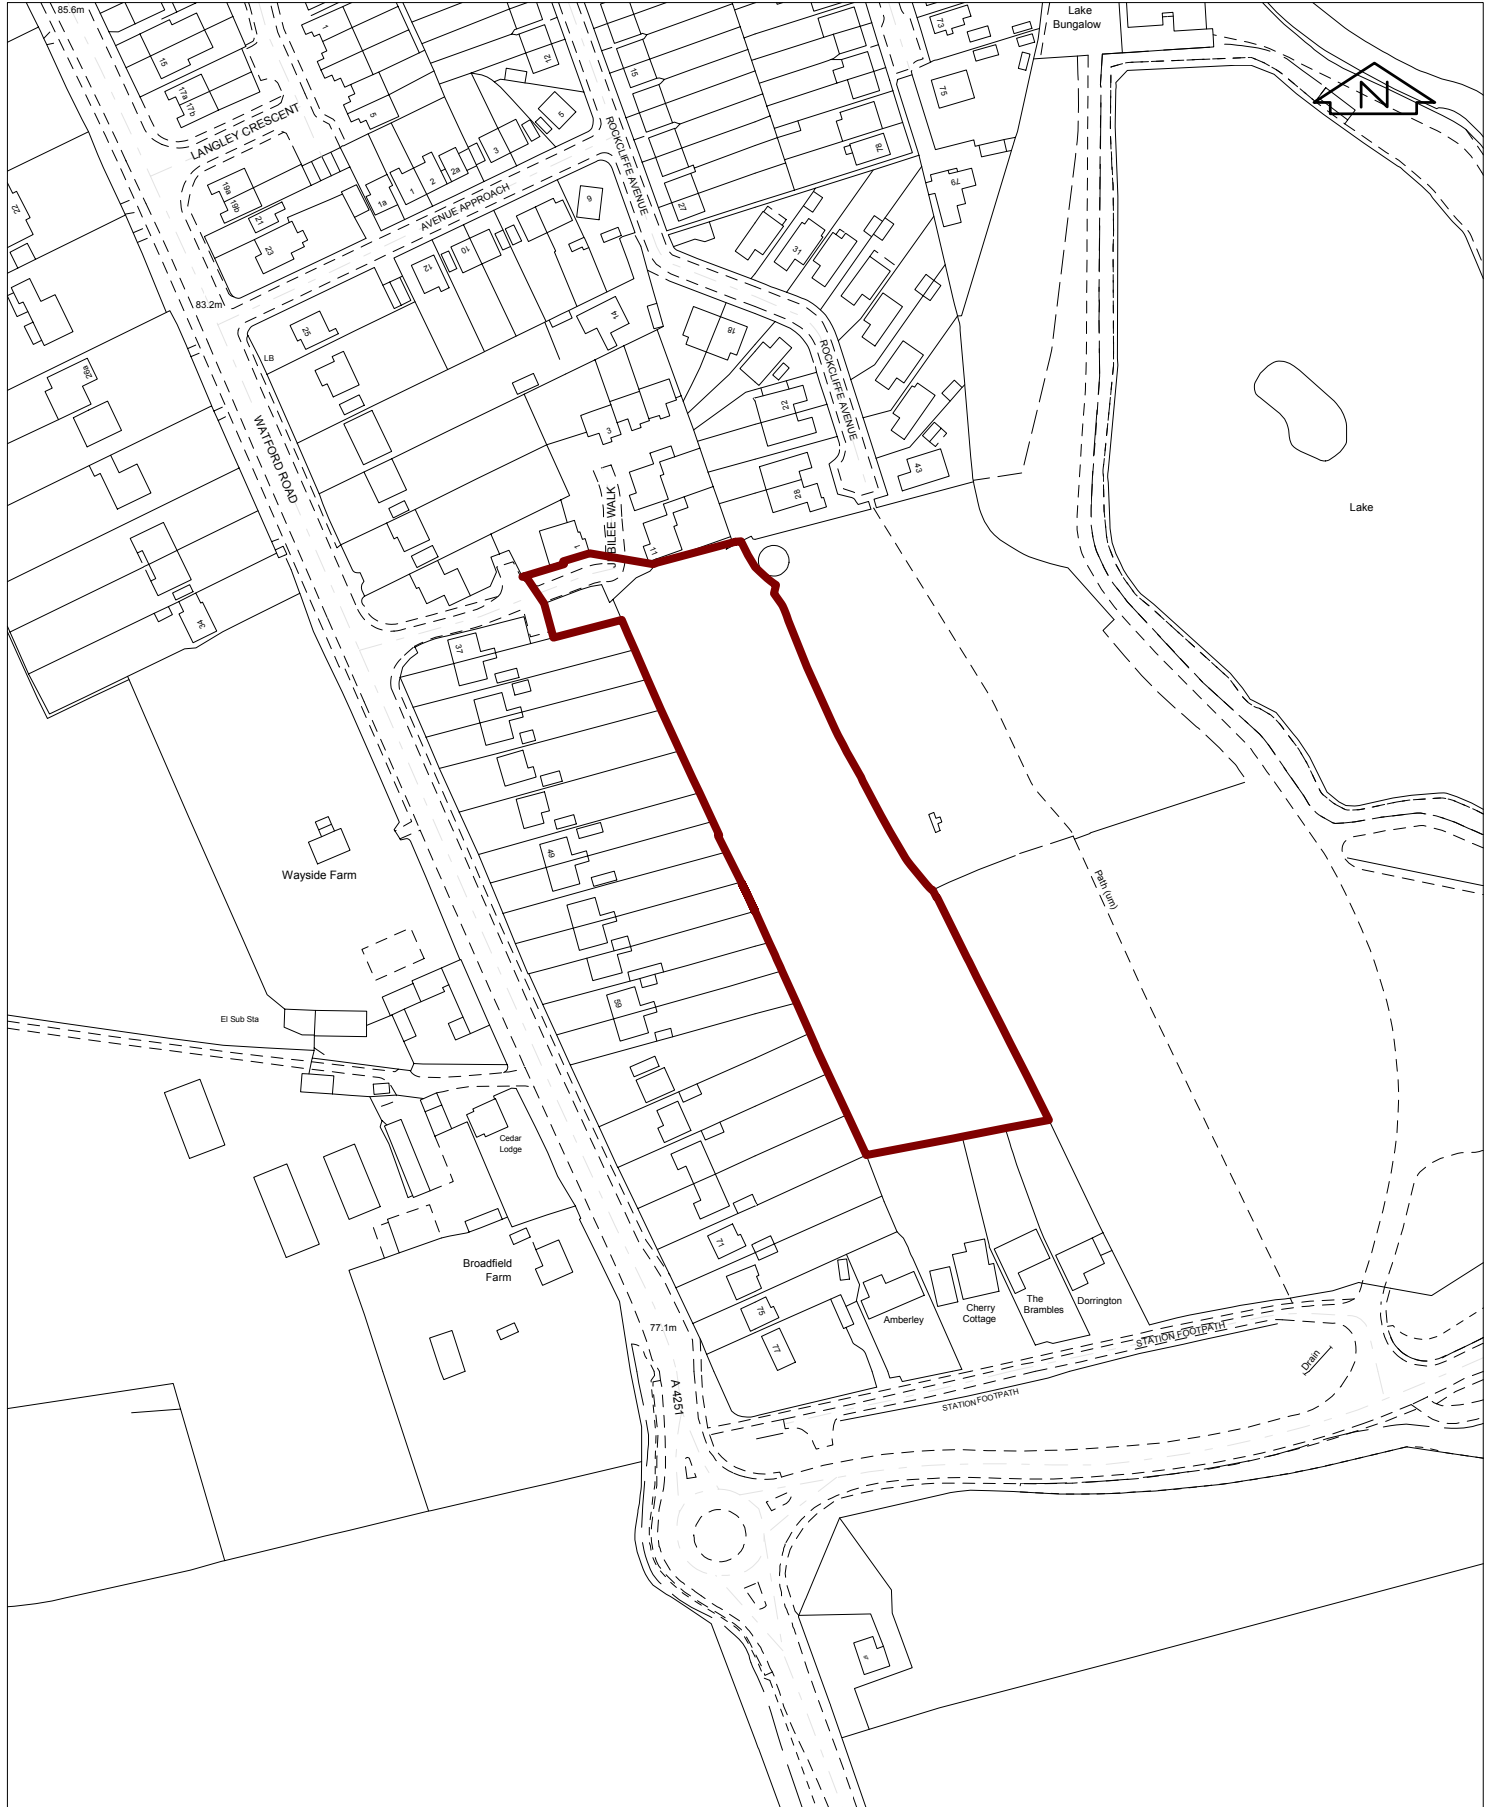

Reproduced from the Ordnance Survey mapping with the permission of the controller of Her Majesty's Stationery Office. © Crown Copyright. Unauthorised reproduction infringes Crown Copyright and may lead to prosecution and civil proceedings. Dacorum Borough Council, Licence No. 100018935 2006

Scale: 1:2000