



*Working in partnership
with*

ADL House, Oaklands Business Park,
Armstrong Way, Yate, BS37 5NA

lewis@adltraffic.co.uk

Scheme Ref: 5226-08

Date: 16th November 2022

Dear Statutory Consultee,

**Re: POTENTIAL TRAFFIC REGULATION ORDER SCHEME: PROPOSED
PARKING ALTERATIONS ON OLD FISHERY LANE, HEMEL HEMPSTEAD**

I write on behalf of Dacorum Borough Council to advise you of the proposal to implement No Waiting at Any Time (Double Yellow Line) Restrictions on Old Fishery Lane, near to its bridge over the Grand Union canal. The scheme has come about as a result of concerns with regards to inappropriate parking on Old Fishery Lane, near to the bridge and in the turning head.

Officers visited the site to conduct an assessment in September 2022. As a result of these concerns and the assessment, **a proposal has been designed which is attached to this letter.**

The proposed measures include the following:

- No Waiting at Any Time (Double Yellow Line) restrictions along both sides of the carriageway south of the canal bridge and into the turning head.

These measures are being proposed for the following reasons:


- To prevent inappropriate parking close to the canal bridge
- To prevent private accesses and the turning head being obstructed
- To ensure the safe, convenient and expeditious movement of traffic
- To generally improve road safety and amenity in the vicinity

A Traffic Regulation Order (TRO) process has now been initiated to allow enforcement of the restrictions should they be implemented, and this is the Informal Consultation stage of the TRO process.


If you have any observations or comments, please issue them to lewis@adltraffic.co.uk or to the above postal address. The feedback received during this consultation will enable the Council to decide how to proceed with this Traffic Regulation Order. The deadline for responses is **noon on Wednesday 7th December 2022.**

Yours faithfully,

**Lewis Oxenham BSc (Hons)
Graduate Traffic Engineer**

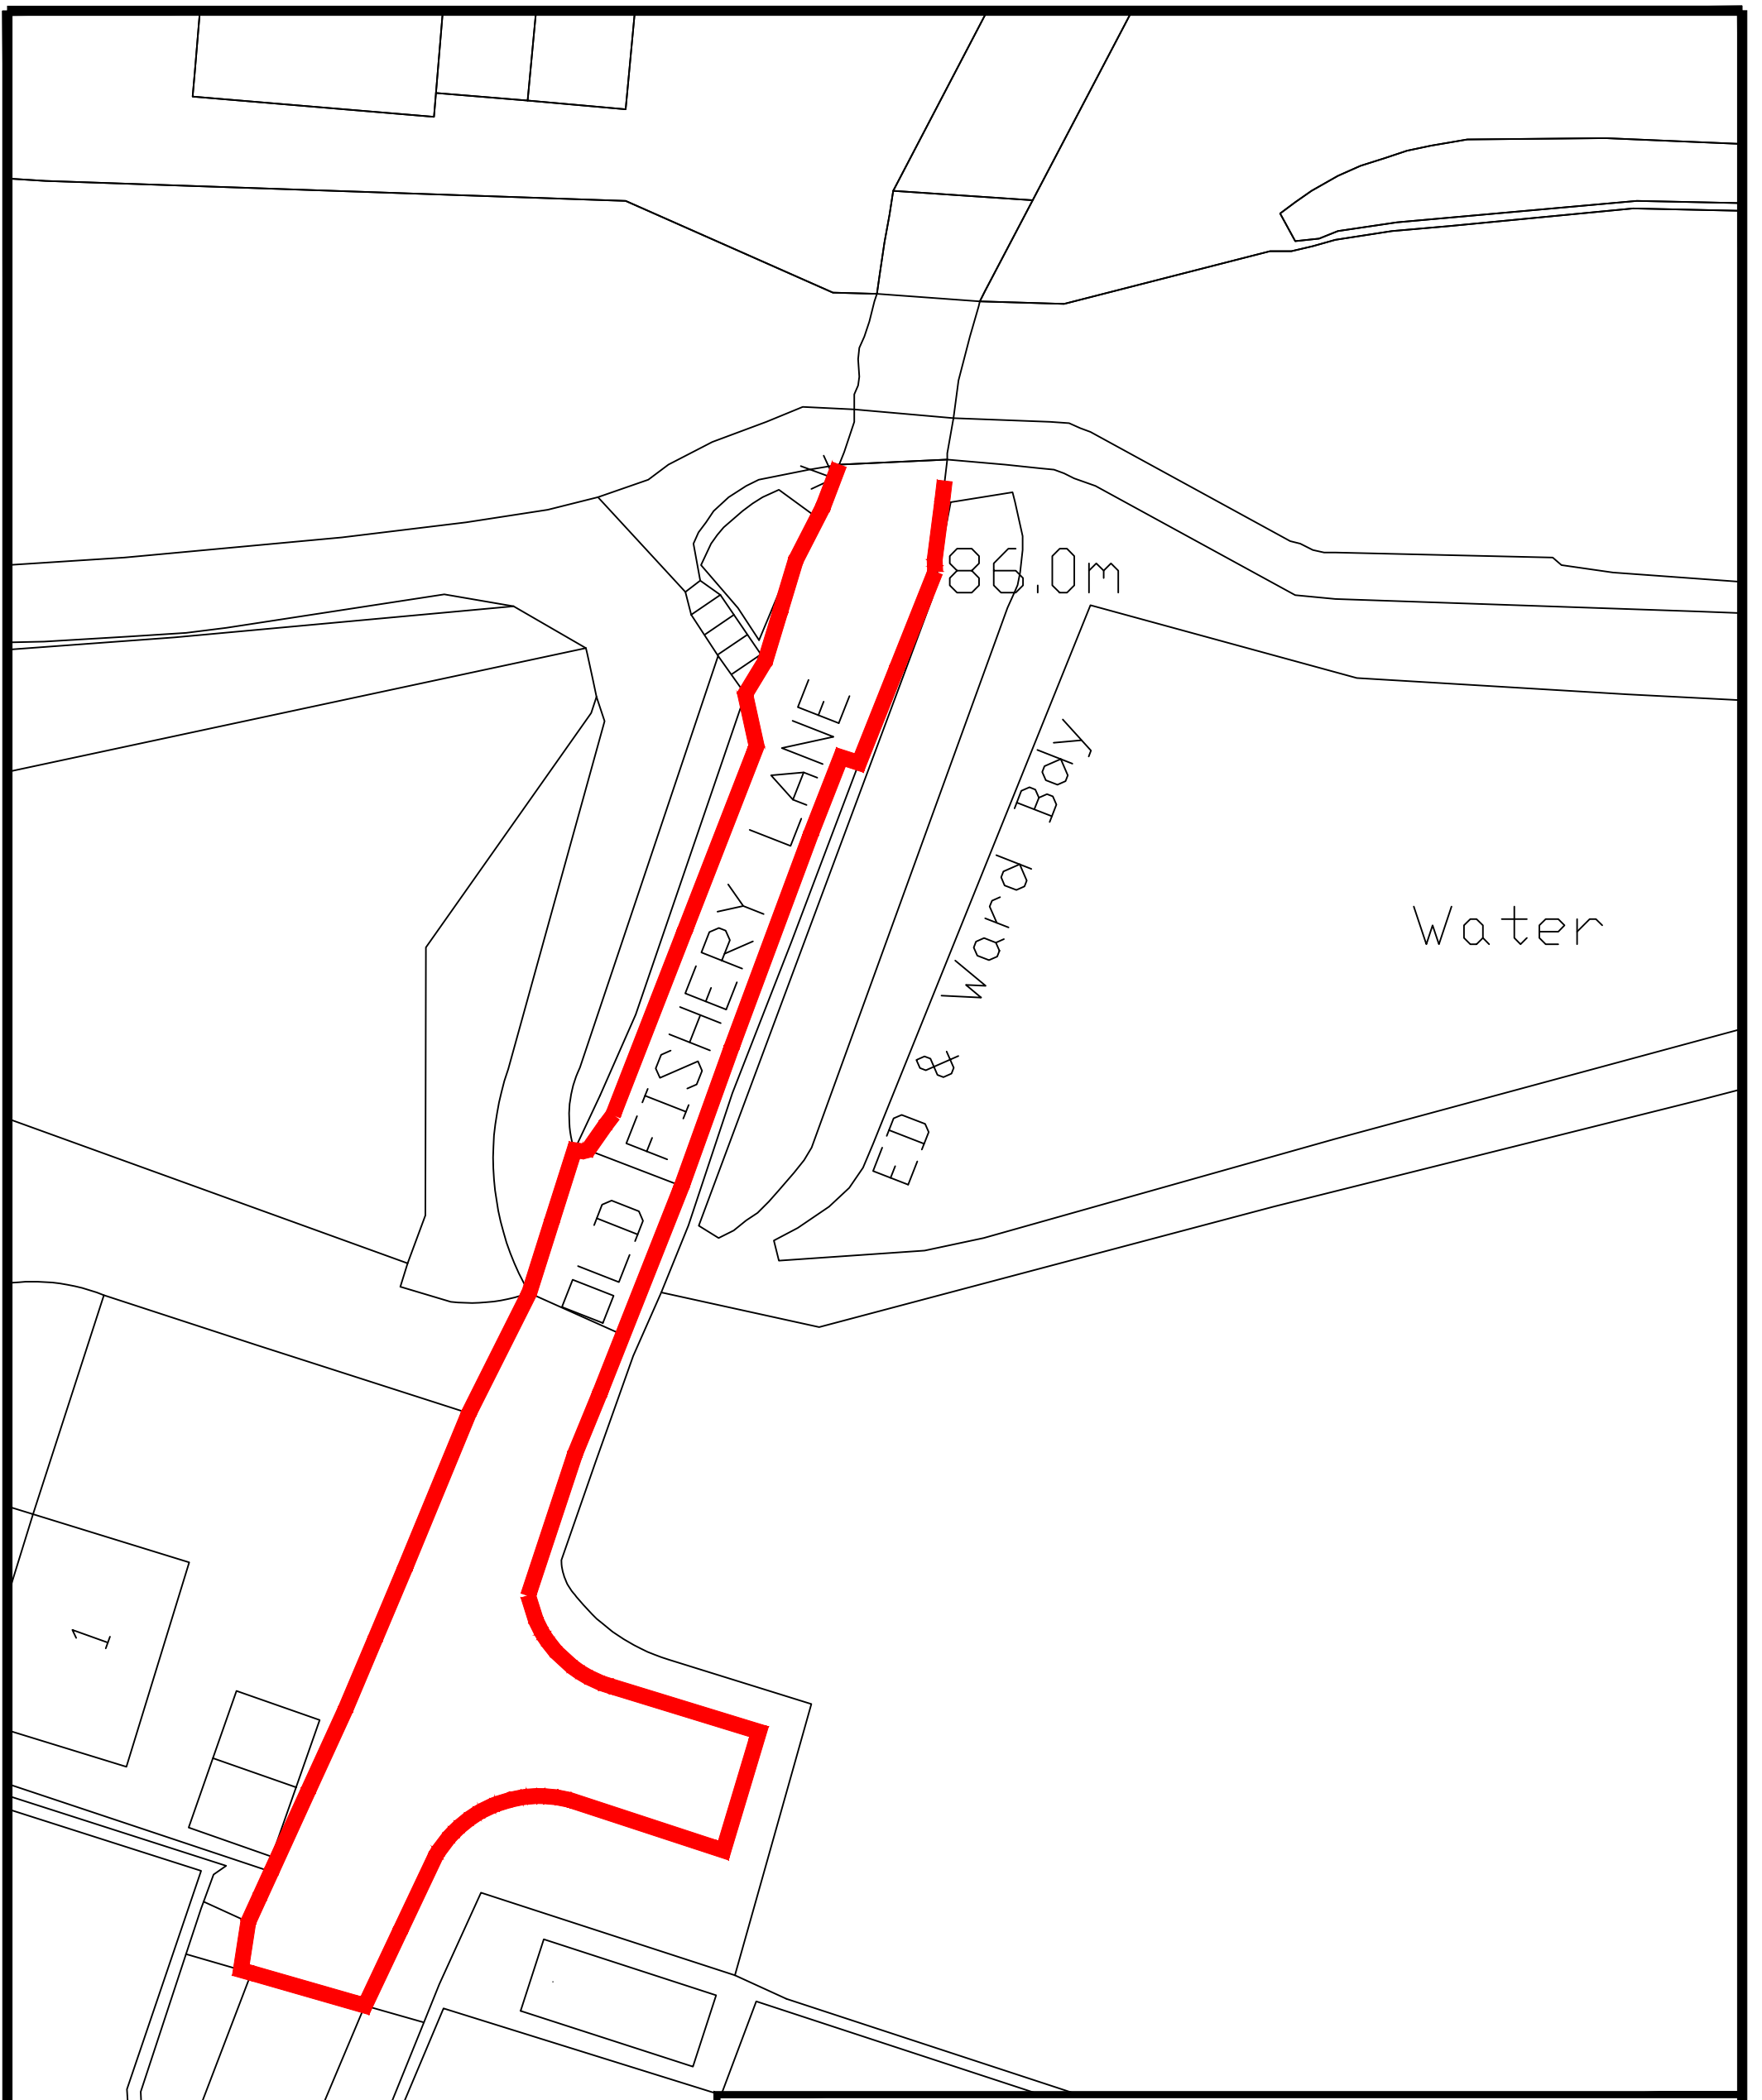

— Proposed No Waiting at Any Time (Double Yellow Lines) Restrictions

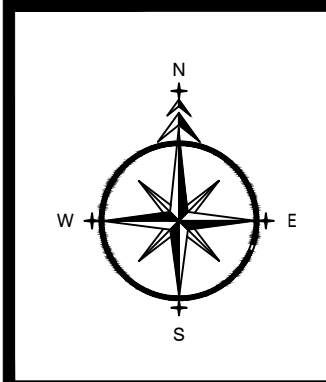

ADL.
 T R A F F I C & H I G H W A Y S

ADL House
 The Oaklands Business Park
 Yate, Bristol
 BS37 5NA
 Tel : 01454 332100
 Fax : 01454 327983
 E-Mail : CAD@ADLTRAFFIC.CO.UK

NOTES

1. PRELIMINARY DESIGN PROVIDED FOR ILLUSTRATIVE PURPOSES ONLY. ALL DETAILS ARE SUBJECT TO INCLUDING CHECKING STATUTORY SERVICE APPARATUS.
2. DO NOT SCALE FROM THIS DRAWING.
3. BACKGROUND PLAN IS BASED UPON A DIGITAL OSBASE.
4. ALL DETAILS TO BE CONFIRMED ON SITE AND ON A TOPOGRAPHICAL SURVEY.
5. ALL TRACKS ASSUME GRADIENTS AND CAMBERS DO NOT EXCEED 1:50 AND 1:40 RESPECTIVELY OTHERWISE VEHICLE MANOEUVRABILITY MAY BE AFFECTED.
6. ALL LAND OWNERSHIP DETAILS, EXTENT OF ADOPTED HIGHWAY AND RIGHTS OF WAY TO BE CONFIRMED.
7. ASSUMES ALL LANDSCAPING CAN BE ALTERED AND NO TREES ARE SUBJECT TO TPO.

© Copyright ADL Traffic and Highways Engineering Ltd

AMENDMENTS		
REF.	DATE	DESCRIPTION

ADL Job No. 5226-08

Project Old Fishery Lane Hemel Hempstead			
Title Proposed No Waiting at Any Time Restrictions			
Date Sept 2022	Drawn WC		
Checked TH	Date 14.09.22	Approved TH	Date 14.09.22
Scale NTS@A3	Drg No. 5226-08-001		Rev.