


THIS DRAWING IS TO BE USED ONLY FOR THE PURPOSE OF ISSUE THAT IT WAS ISSUED FOR AND IS SUBJECT TO AMENDMENT

LEGEND

- SHLAA Sites
- District Wards

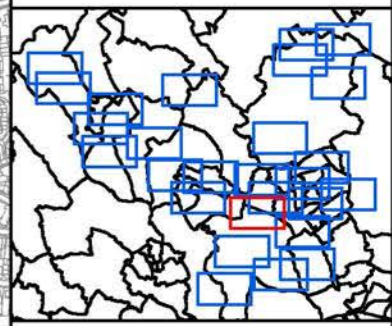

Copyright
 Reproduced from Ordnance Survey digital map data ©
 Crown copyright 2016. All rights reserved.
 Licence number 0100031673

Purpose of Issue
FOR INFORMATION

Client
DACORUM BOROUGH COUNCIL

Project Title
DACORUM SHLAA

Drawn	Checked	Approved	Date
SJ	EB	AW	29/01/2016
URS Internal Project No.		Scale @ A3	
47069894		1:10,000	

THIS DOCUMENT HAS BEEN PREPARED PURSUANT TO AND SUBJECT TO THE TERMS OF URS' APPOINTMENT BY ITS CLIENT. URS ACCEPTS NO LIABILITY FOR ANY USE OF THIS DOCUMENT OTHER THAN BY ITS ORIGINAL CLIENT OR FOLLOWING URS' EXPRESS AGREEMENT TO SUCH USE, AND ONLY FOR THE PURPOSES FOR WHICH IT WAS PREPARED AND PROVIDED.


URS Infrastructure & Environment UK Limited
 Scott House
 Alençon Link, Basingstoke
 Hampshire, RG21 7FP
 Telephone: (01256) 314200
 Fax: (01256) 310204
 www.ursglobal.com

Drawing Number
FIGURE 13 OF 27

File Name: K:\15004 - Information Systems\47074212 - DacorumSHLAA\project_files\MXDs\DacorumSHLAA\Sites\2015.mxd

LEGEND

- SHLAA Sites
- District Wards

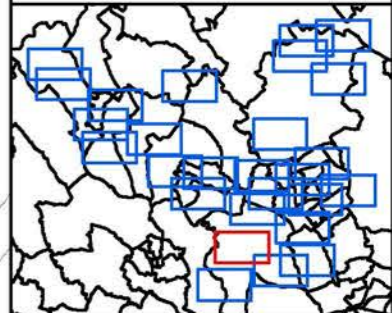

Copyright
 Reproduced from Ordnance Survey digital map data ©
 Crown copyright 2016. All rights reserved.
 Licence number 0100031673

Purpose of Issue
FOR INFORMATION

Client
DACORUM BOROUGH COUNCIL

Project Title
DACORUM SHLAA

Drawing Title


Drawn SJ	Checked EB	Approved AW	Date 29/01/2016
URS Internal Project No. 47069894		Scale @ A3 1:10,000	

THIS DOCUMENT HAS BEEN PREPARED PURSUANT TO AND SUBJECT TO THE TERMS OF URS' APPOINTMENT BY ITS CLIENT. URS ACCEPTS NO LIABILITY FOR ANY USE OF THIS DOCUMENT OTHER THAN BY ITS ORIGINAL CLIENT OR FOLLOWING URS' EXPRESS AGREEMENT TO SUCH USE, AND ONLY FOR THE PURPOSES FOR WHICH IT WAS PREPARED AND PROVIDED.

URS Infrastructure & Environment UK Limited
 Scott House
 Alençon Link, Basingstoke
 Hampshire, RG21 7FP
 Telephone: (01256) 314200
 Fax: (01256) 310204
 www.ursglobal.com



Drawing Number
FIGURE 14 OF 27

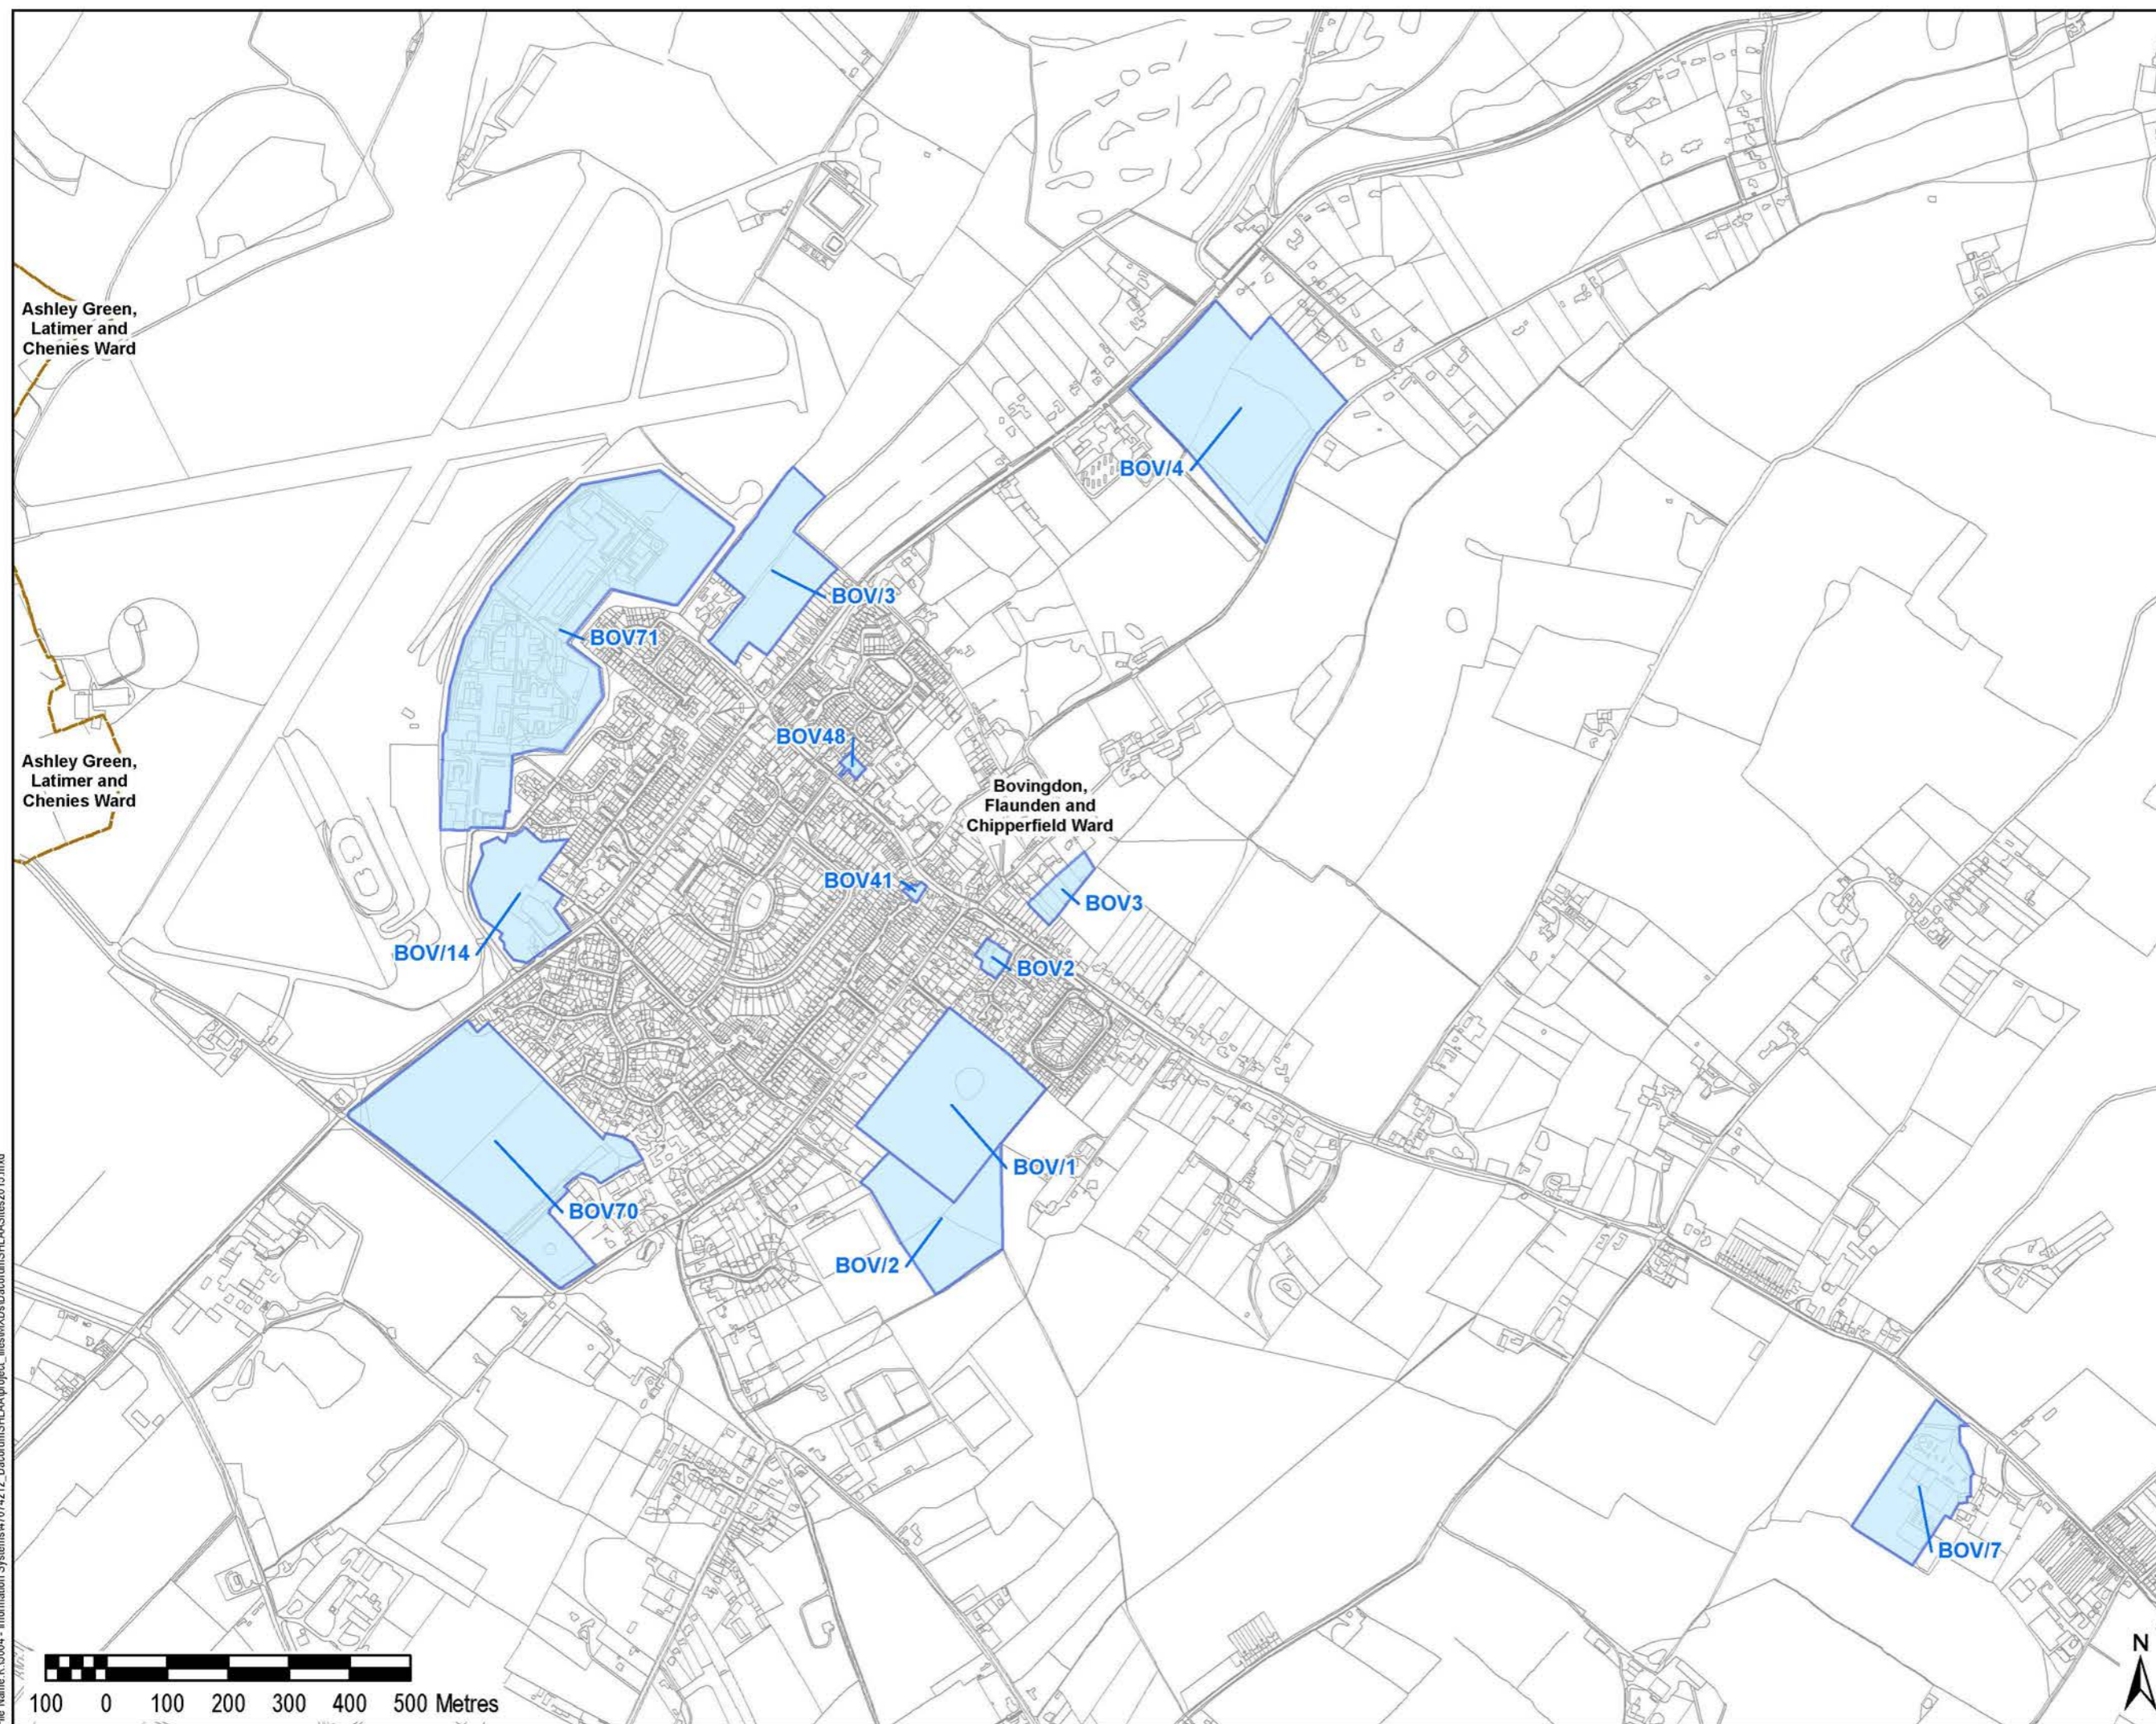


Ashley Green,
 Latimer and
 Chenies Ward

Ashley Green,
 Latimer and
 Chenies Ward



Bovington,
 Flaunden and
 Chipperfield Ward

File Name: K:\5004 - Information Systems\47074212_DacorumSHLAA\project_files\MXDs\DacorumSHLAA\Sites\2016.mxd

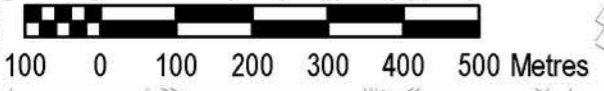

LEGEND

- SHLAA Sites
- District Wards

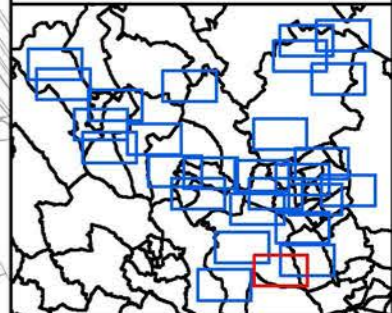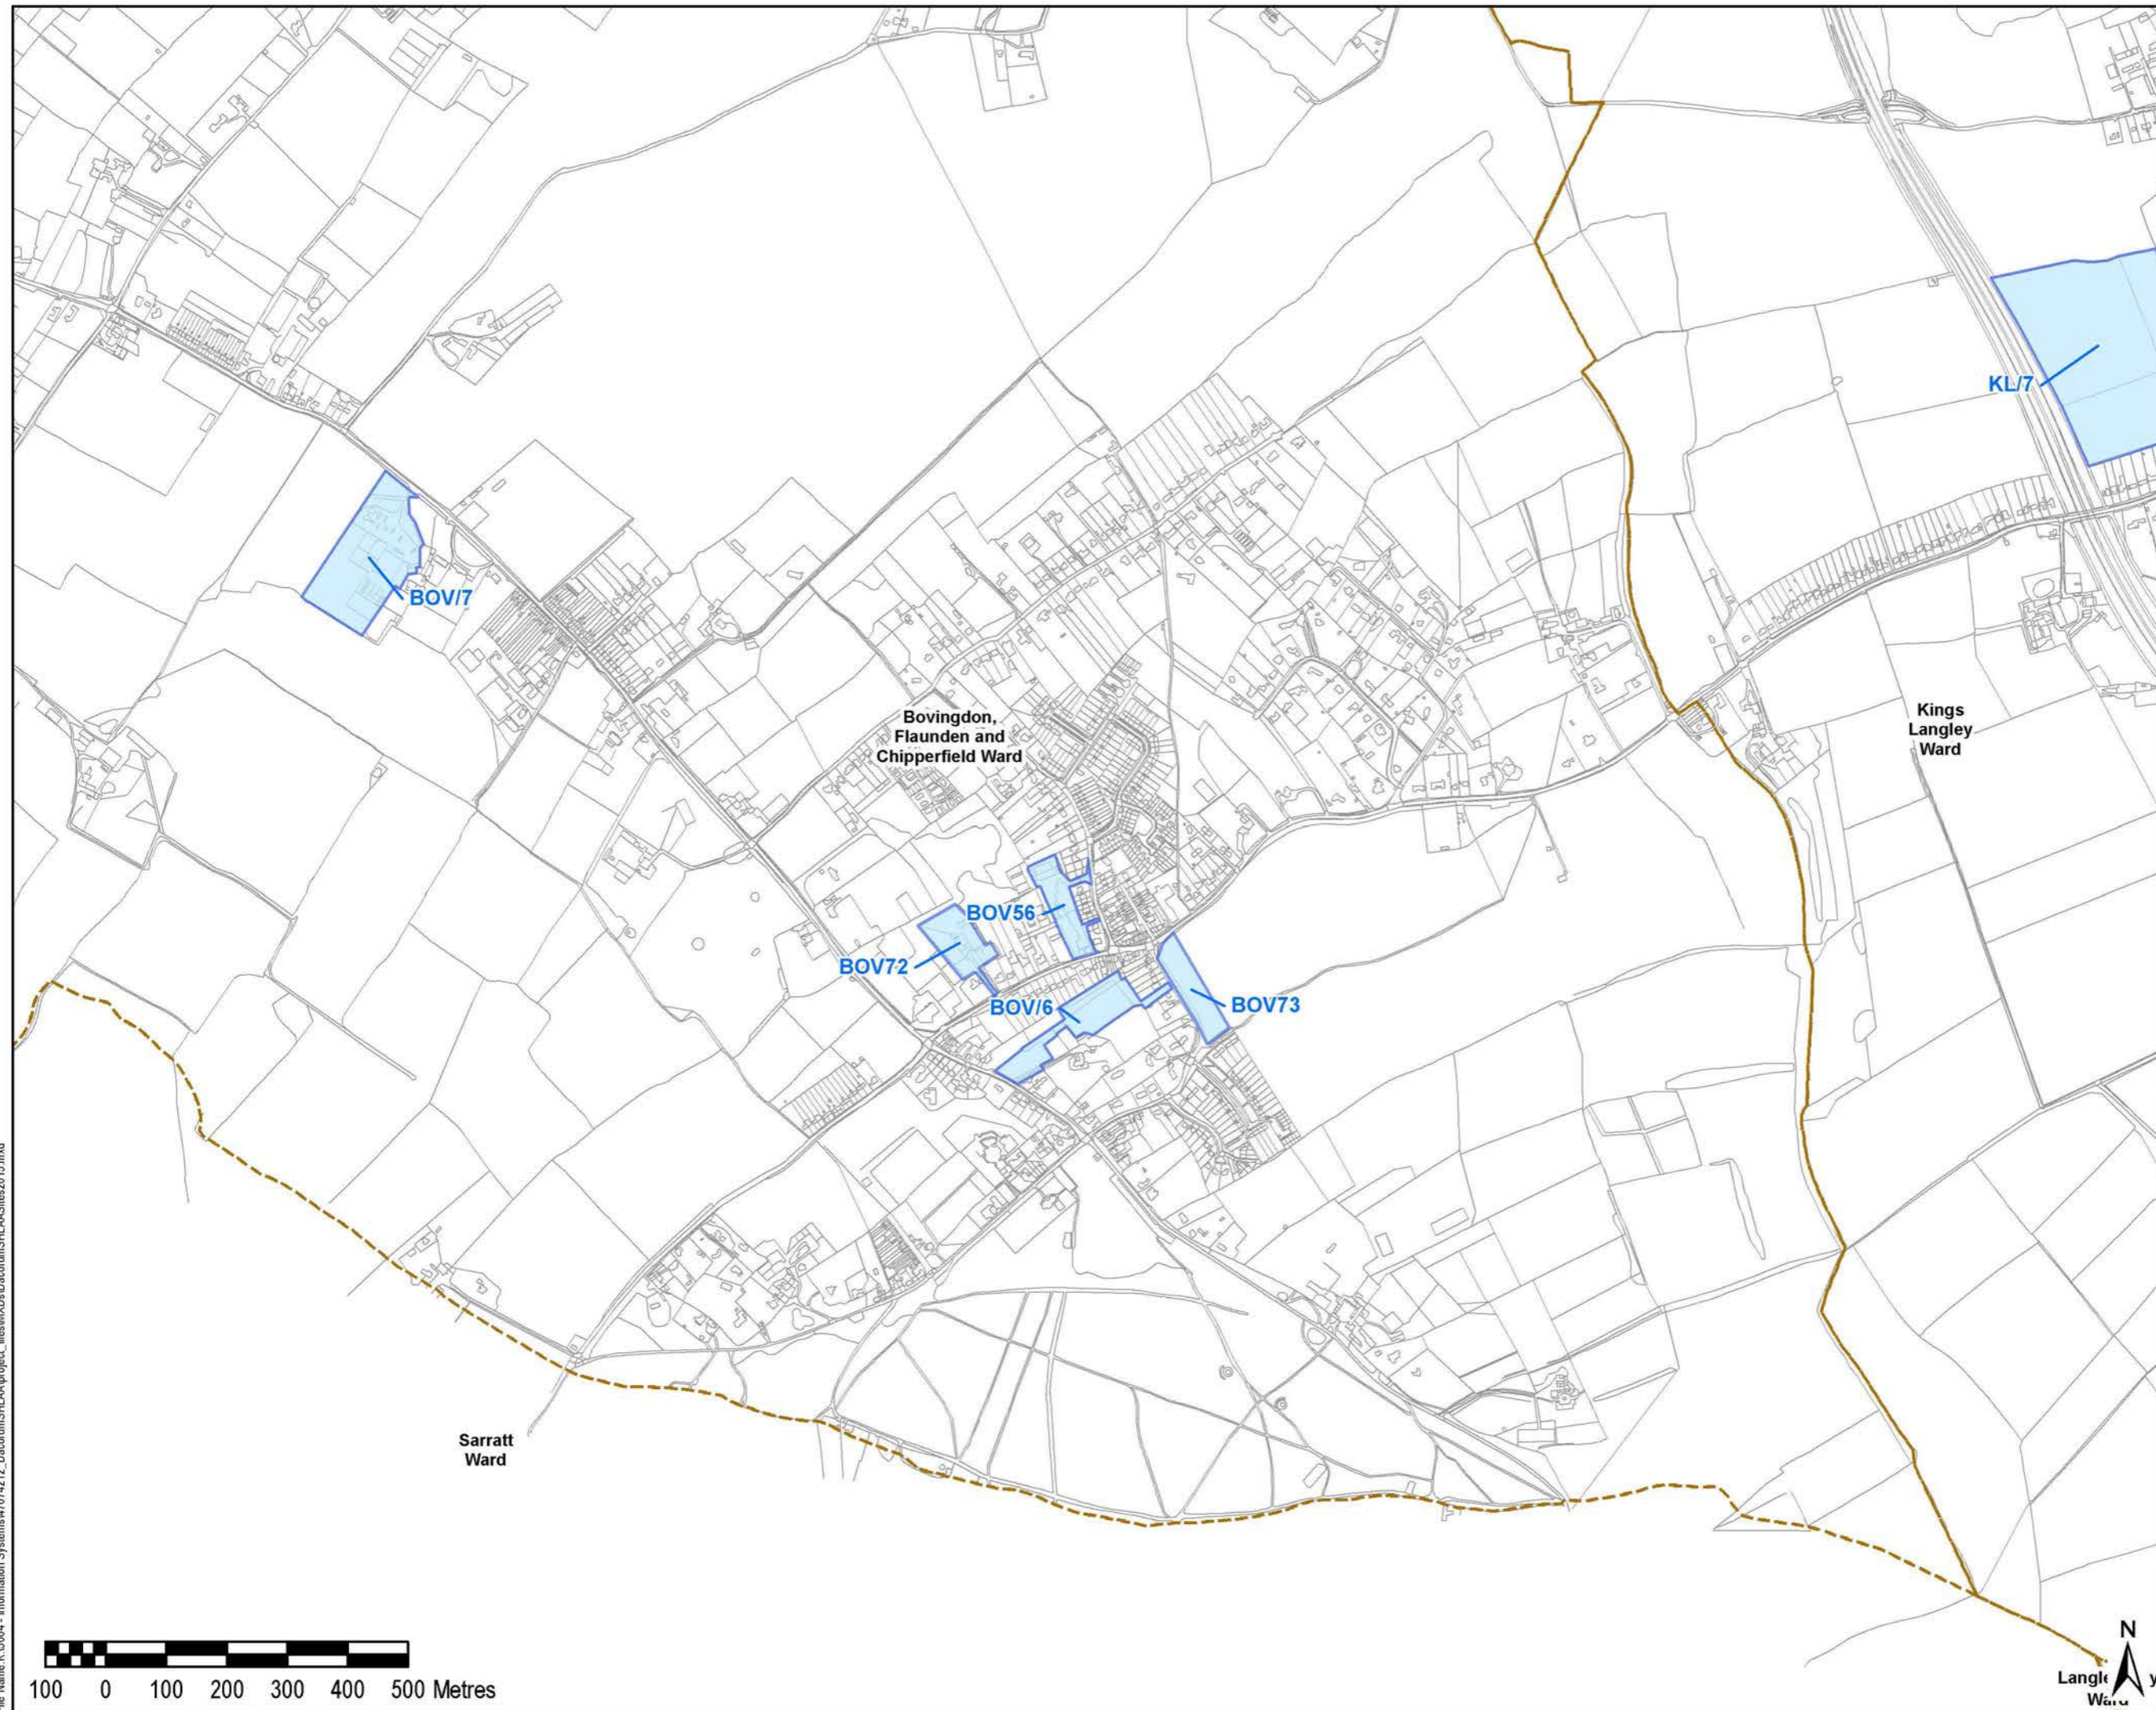

Copyright
 Reproduced from Ordnance Survey digital map data ©
 Crown copyright 2016. All rights reserved.
 Licence number 0100031673

Purpose of Issue
FOR INFORMATION

Client
DACORUM BOROUGH COUNCIL

Project Title
DACORUM SHLAA

Drawing Title

Drawn SJ	Checked EB	Approved AW	Date 29/01/2016
URS Internal Project No. 47069894		Scale @ A3 1:10,000	


THIS DOCUMENT HAS BEEN PREPARED PURSUANT TO AND SUBJECT TO THE TERMS OF URS' APPOINTMENT BY ITS CLIENT. URS ACCEPTS NO LIABILITY FOR ANY USE OF THIS DOCUMENT OTHER THAN BY ITS ORIGINAL CLIENT OR FOLLOWING URS' EXPRESS AGREEMENT TO SUCH USE, AND ONLY FOR THE PURPOSES FOR WHICH IT WAS PREPARED AND PROVIDED.

URS Infrastructure & Environment UK Limited
 Scott House
 Alençon Link, Basingstoke
 Hampshire, RG21 7FP
 Telephone: (01256) 314200
 Fax: (01256) 310204
 www.ursglobal.com



Drawing Number
FIGURE 15 OF 27


File Name: K:\16004 - Information Systems\47074212_DacorumSHLAA\project_files\MXDs\DacorumSHLAA\Sites\2016.mxd

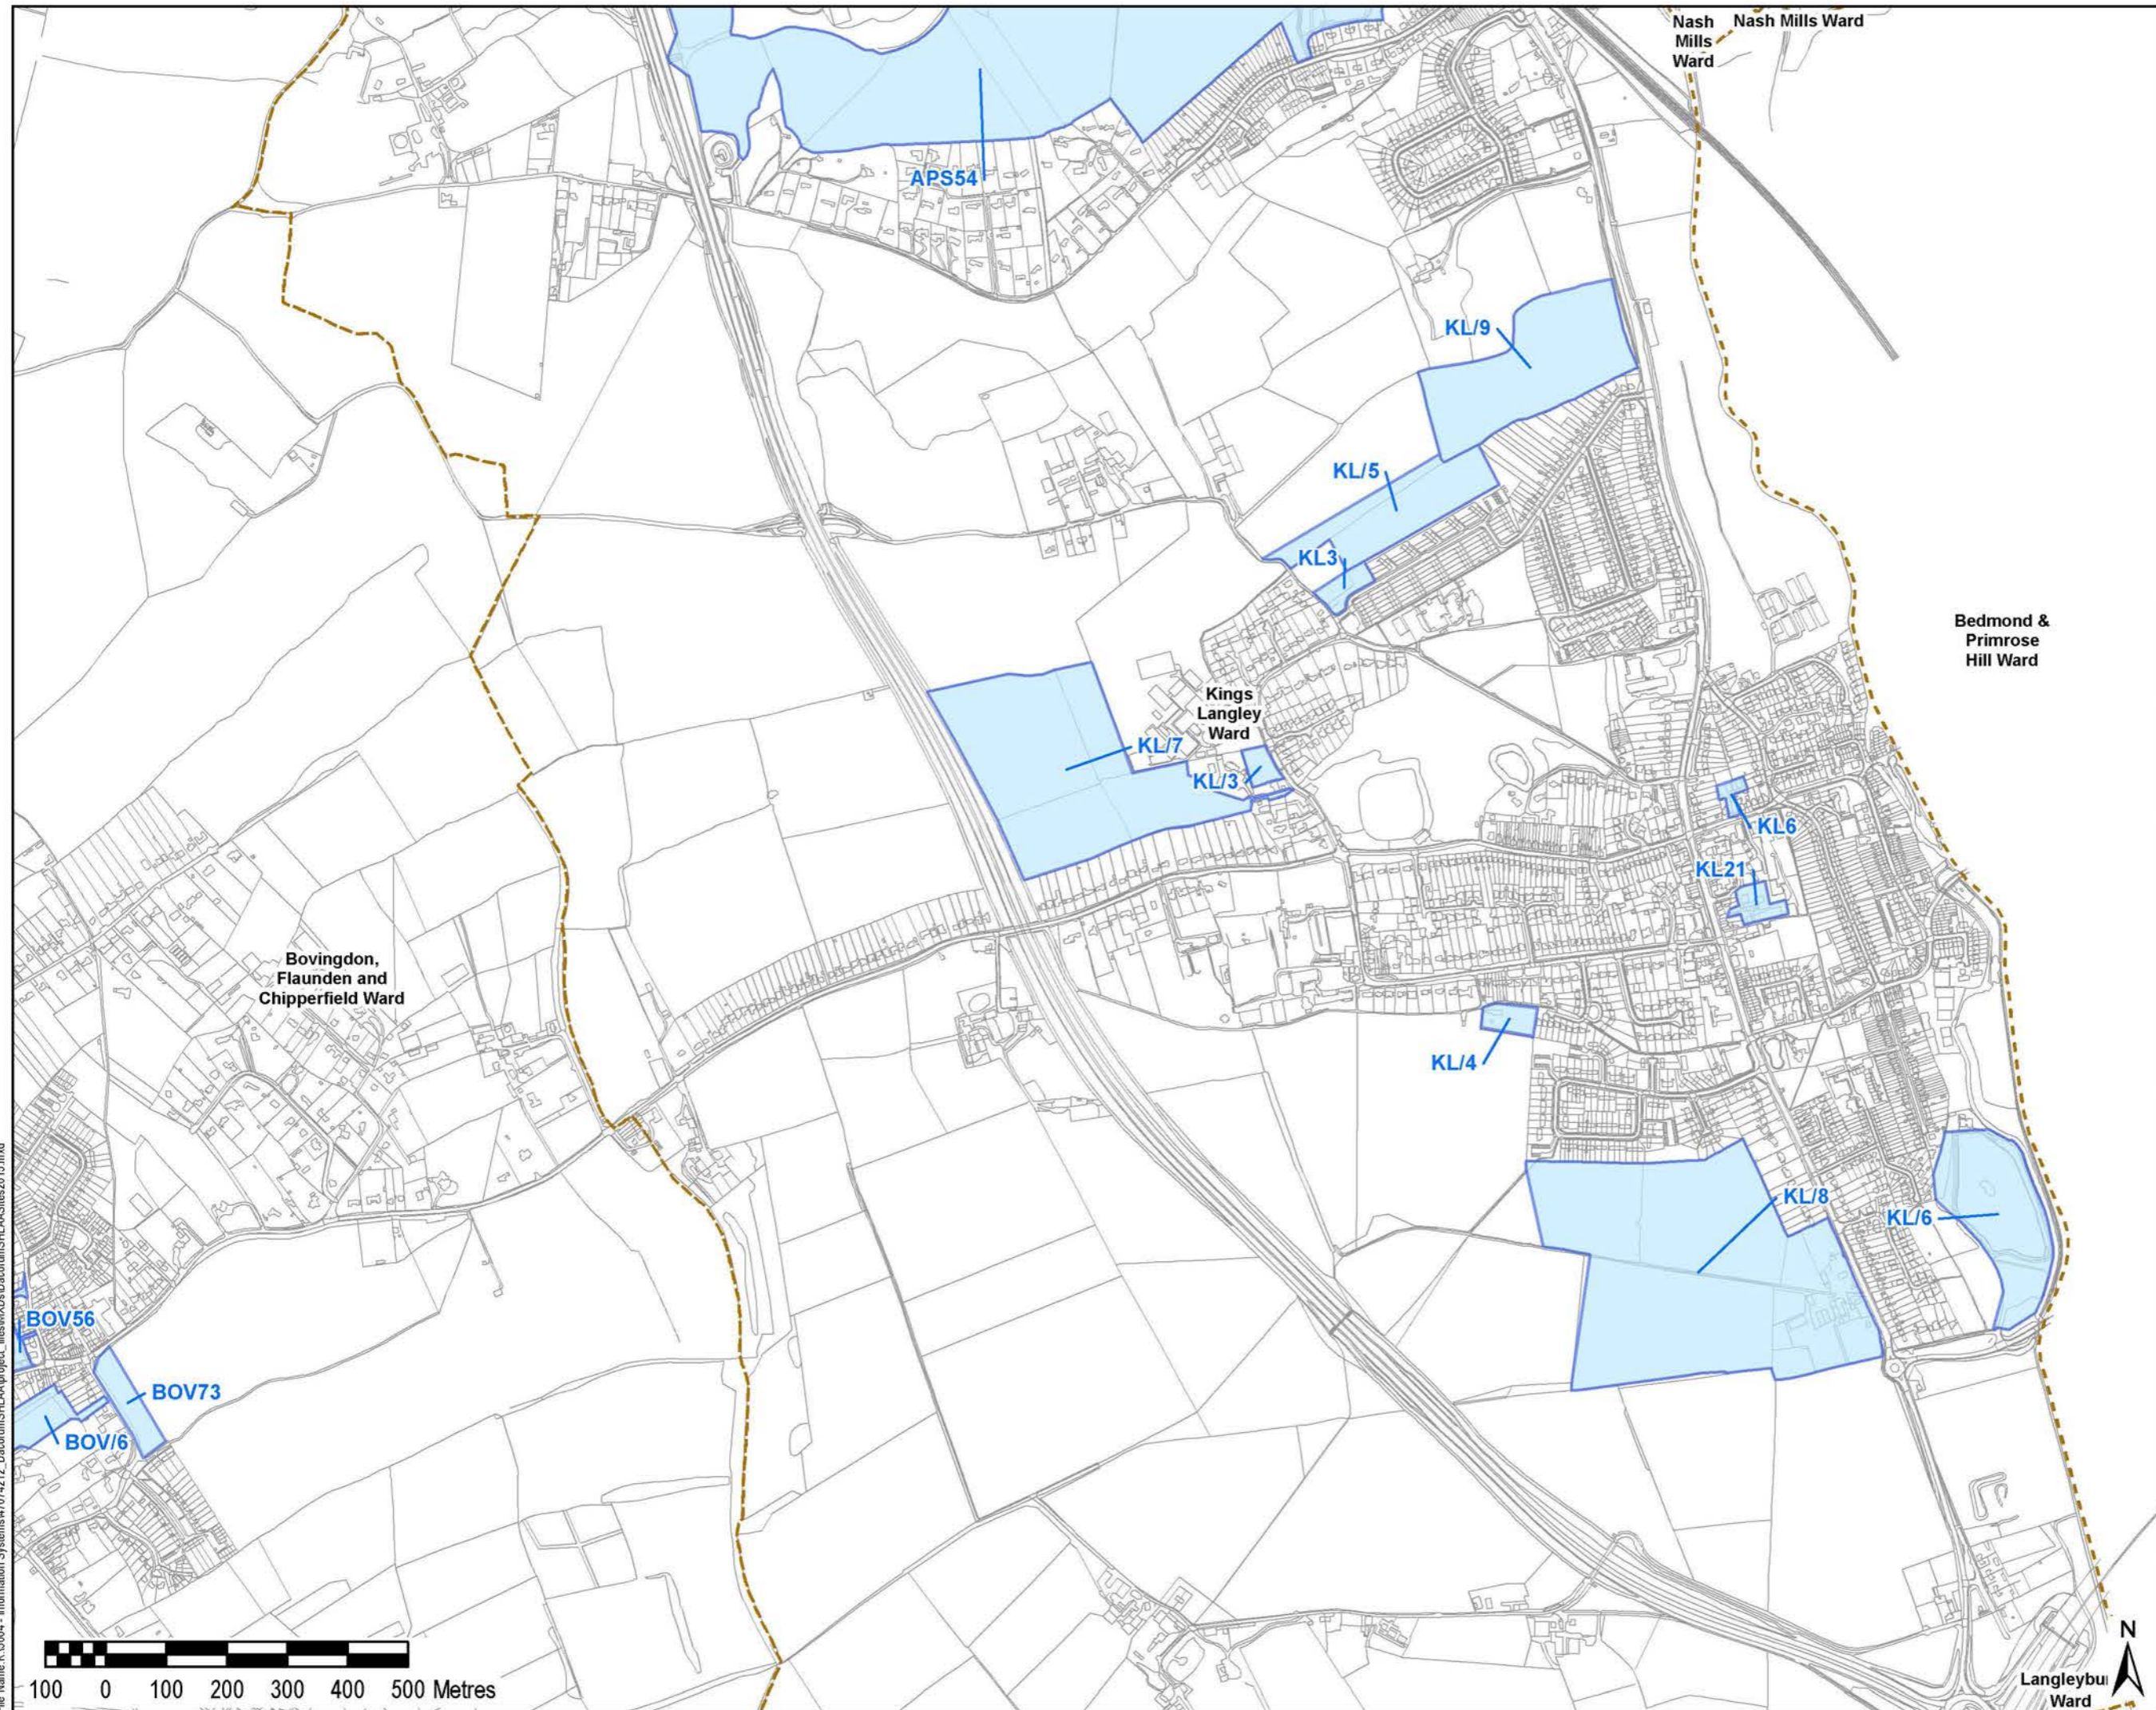

THIS DRAWING IS TO BE USED ONLY FOR THE PURPOSE OF ISSUE THAT IT WAS ISSUED FOR AND IS SUBJECT TO AMENDMENT

LEGEND

- SHLAA Sites
- District Wards

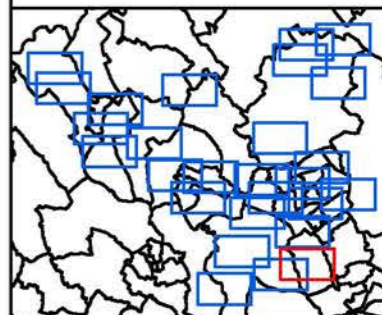

Copyright
 Reproduced from Ordnance Survey digital map data ©
 Crown copyright 2016. All rights reserved.
 Licence number 0100031673

Purpose of Issue
FOR INFORMATION

Client
DACORUM BOROUGH COUNCIL

Project Title
DACORUM SHLAA

Drawing Title

Drawn SJ	Checked EB	Approved AW	Date 29/01/2016
URS Internal Project No. 47069894		Scale @ A3 1:10,000	

THIS DOCUMENT HAS BEEN PREPARED PURSUANT TO AND SUBJECT TO THE TERMS OF URS' APPOINTMENT BY ITS CLIENT. URS ACCEPTS NO LIABILITY FOR ANY USE OF THIS DOCUMENT OTHER THAN BY ITS ORIGINAL CLIENT OR FOLLOWING URS' EXPRESS AGREEMENT TO SUCH USE, AND ONLY FOR THE PURPOSES FOR WHICH IT WAS PREPARED AND PROVIDED.


URS Infrastructure & Environment UK Limited
 Scott House
 Alençon Link, Basingstoke
 Hampshire, RG21 7FP
 Telephone: (01256) 314200
 Fax: (01256) 310204
 www.ursglobal.com



Drawing Number
FIGURE 16 OF 27

File Name: K:\5004 - Information Systems\47074212_DacorumSHLAA\project_files\MXDs\DacorumSHLAA\Sites\2016.mxd

- LEGEND**
- SHLAA Sites
 - District Wards

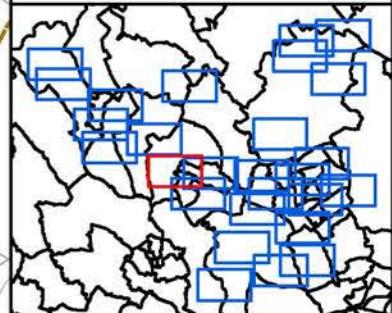

Copyright
 Reproduced from Ordnance Survey digital map data ©
 Crown copyright 2016. All rights reserved.
 Licence number 0100031673

Purpose of Issue
FOR INFORMATION

Client
DACORUM BOROUGH COUNCIL

Project Title
DACORUM SHLAA

Drawing Title


Drawn SJ	Checked EB	Approved AW	Date 29/01/2016
URS Internal Project No. 47069894		Scale @ A3 1:10,000	

THIS DOCUMENT HAS BEEN PREPARED PURSUANT TO AND SUBJECT TO THE TERMS OF URS' APPOINTMENT BY ITS CLIENT. URS ACCEPTS NO LIABILITY FOR ANY USE OF THIS DOCUMENT OTHER THAN BY ITS ORIGINAL CLIENT OR FOLLOWING URS' EXPRESS AGREEMENT TO SUCH USE, AND ONLY FOR THE PURPOSES FOR WHICH IT WAS PREPARED AND PROVIDED.


URS Infrastructure & Environment UK Limited
 Scott House
 Alton Park, Basingstoke
 Hampshire, RG21 7PP
 Telephone: (01256) 314200
 Fax: (01256) 310204
 www.ursglobal.com



Drawing Number
FIGURE 17 OF 27

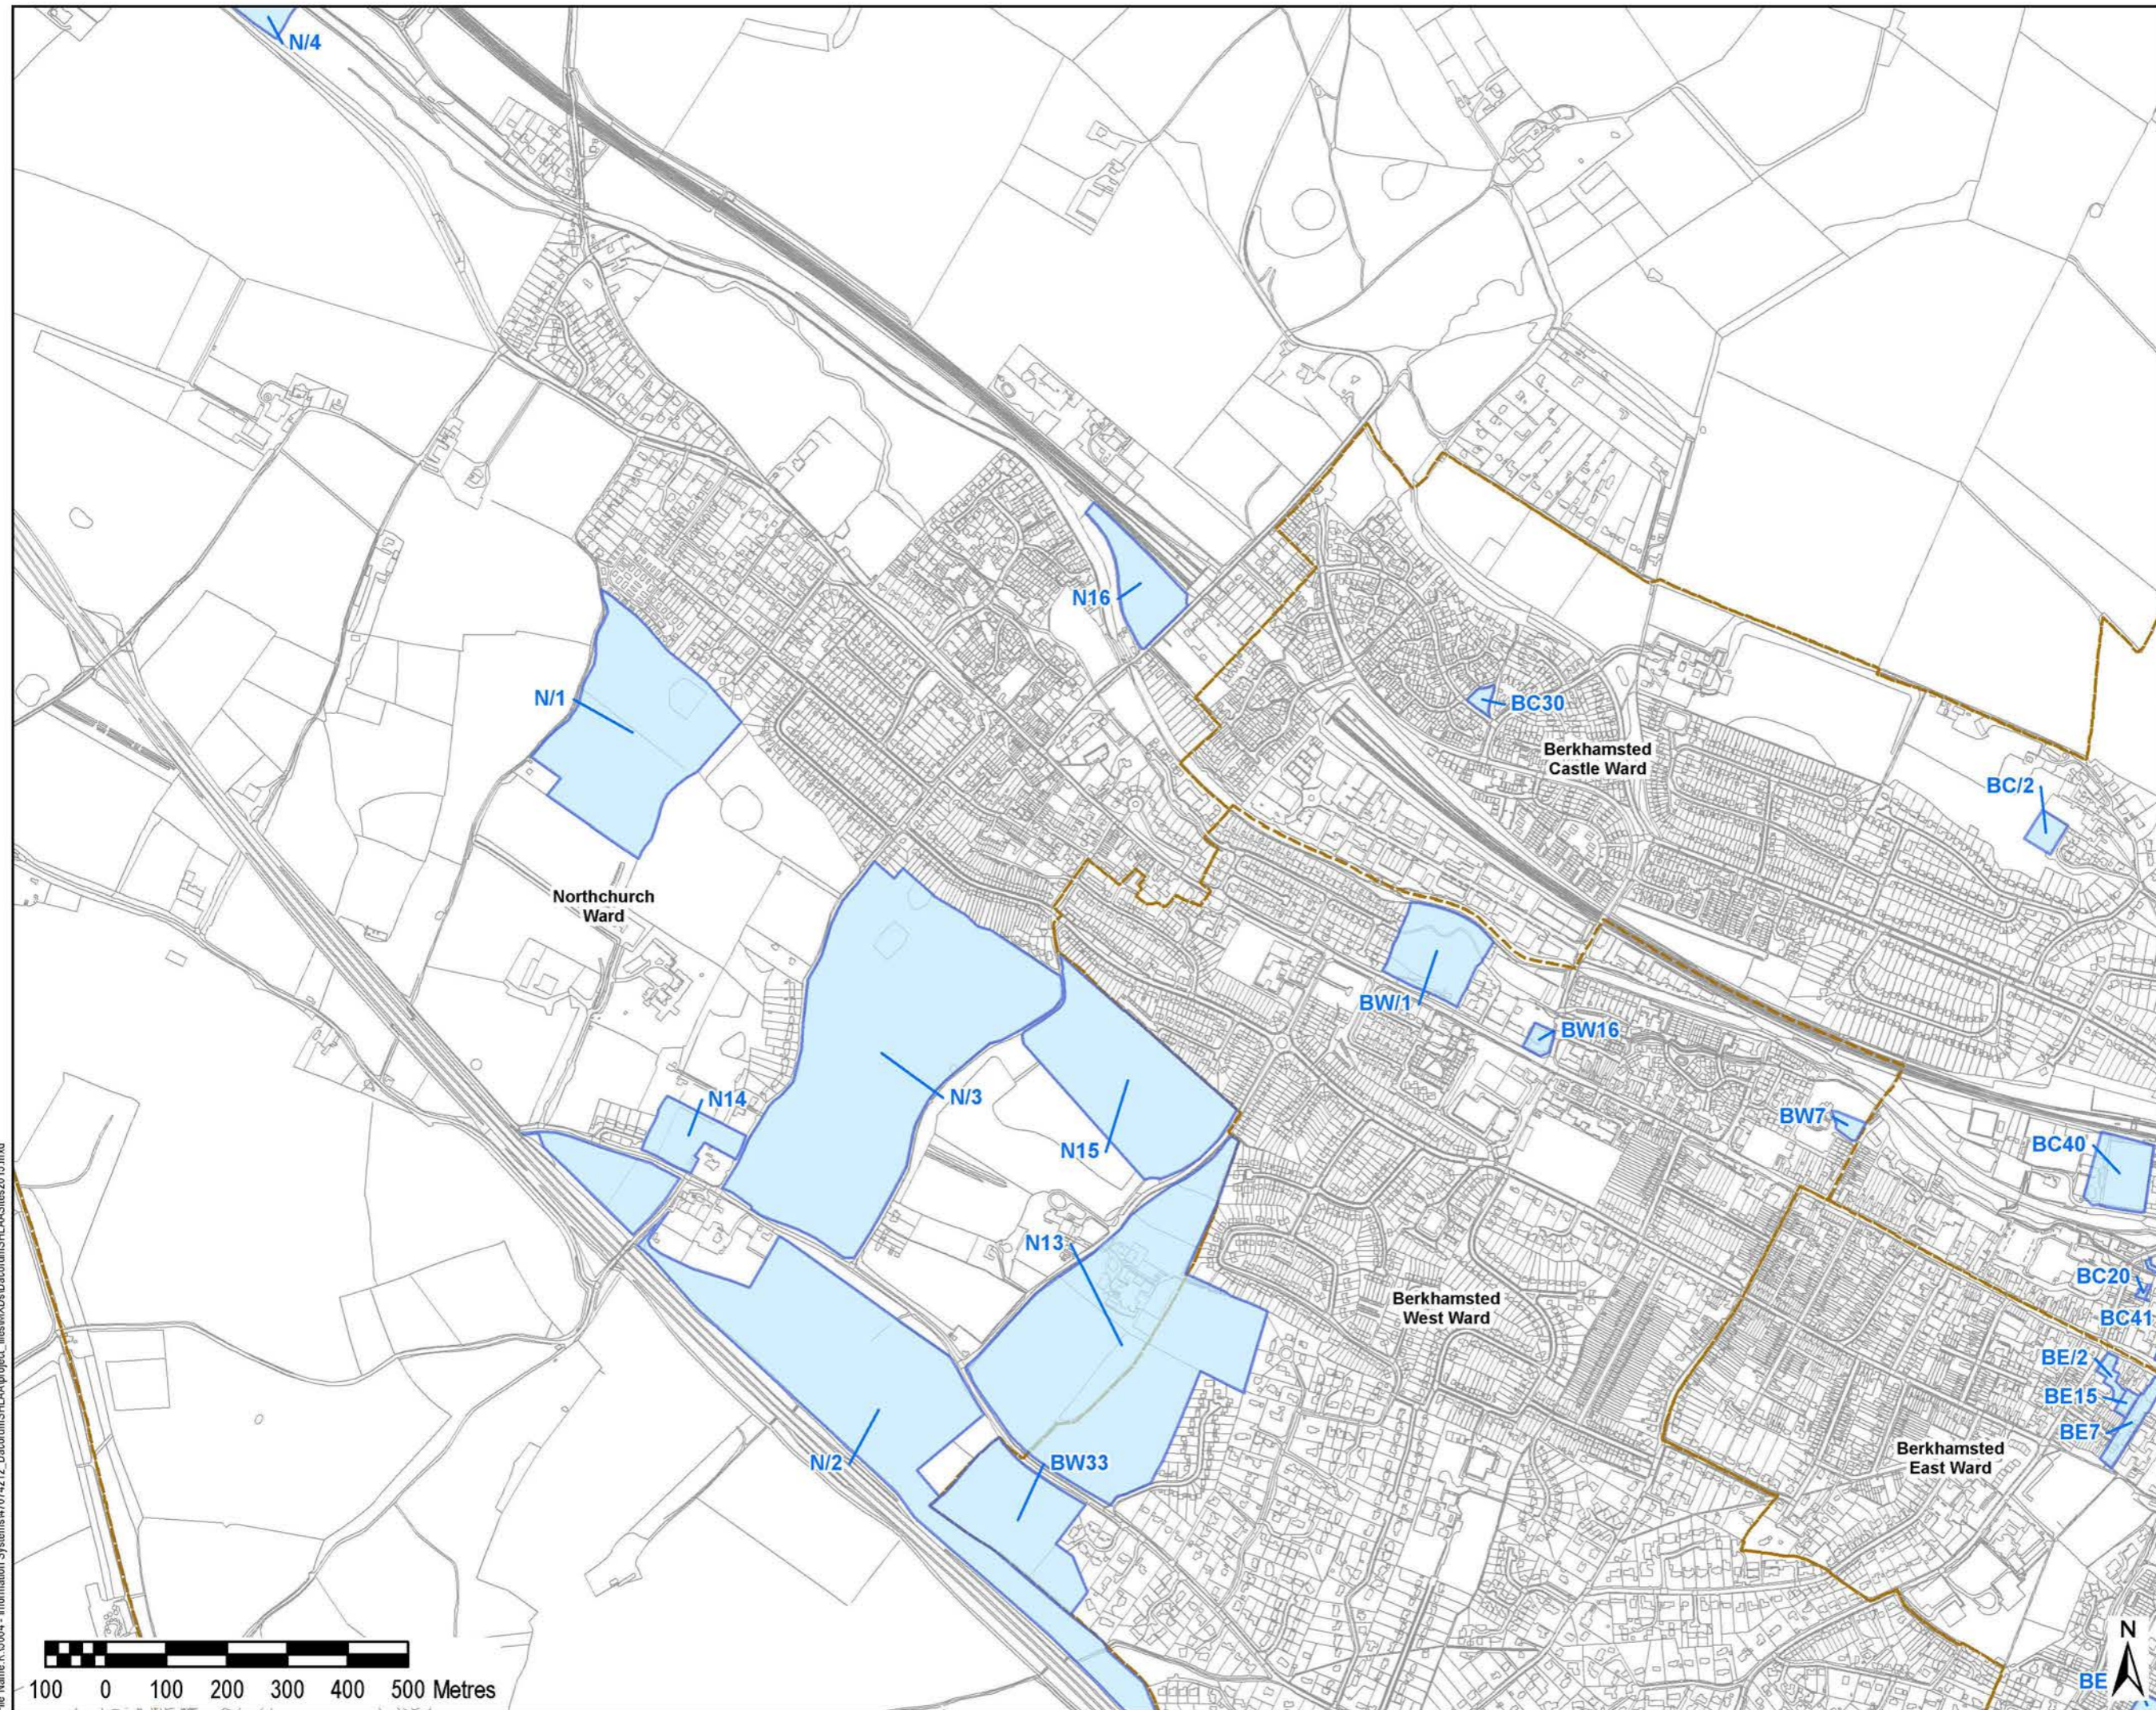


File Name: K:\5004 - Information Systems\47074212_DacorumSHLAA\project_files\MXDs\DacorumSHLAA\Sites\2016.mxd

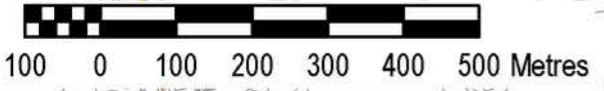

LEGEND

- SHLAA Sites
- District Wards

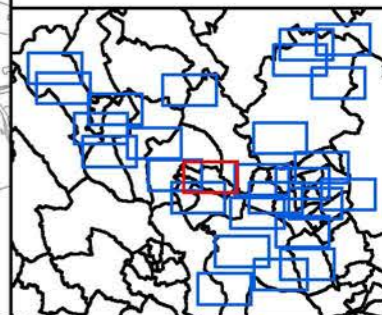

Copyright
 Reproduced from Ordnance Survey digital map data ©
 Crown copyright 2016. All rights reserved.
 Licence number 0100031673

Purpose of Issue
FOR INFORMATION

Client
DACORUM BOROUGH COUNCIL

Project Title
DACORUM SHLAA

Drawing Title



Drawn SJ	Checked EB	Approved AW	Date 29/01/2016
URS Internal Project No. 47069894		Scale @ A3 1:10,000	

THIS DOCUMENT HAS BEEN PREPARED PURSUANT TO AND SUBJECT TO THE TERMS OF URS' APPOINTMENT BY ITS CLIENT. URS ACCEPTS NO LIABILITY FOR ANY USE OF THIS DOCUMENT OTHER THAN BY ITS ORIGINAL CLIENT OR FOLLOWING URS' EXPRESS AGREEMENT TO SUCH USE, AND ONLY FOR THE PURPOSES FOR WHICH IT WAS PREPARED AND PROVIDED.


URS Infrastructure & Environment UK Limited
 Scott House
 Alençon Link, Basingstoke
 Hampshire, RG21 7FP
 Telephone: (01256) 314200
 Fax: (01256) 314204
 www.ursglobal.com



Drawing Number
FIGURE 18 OF 27

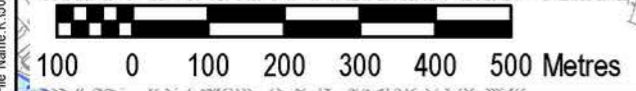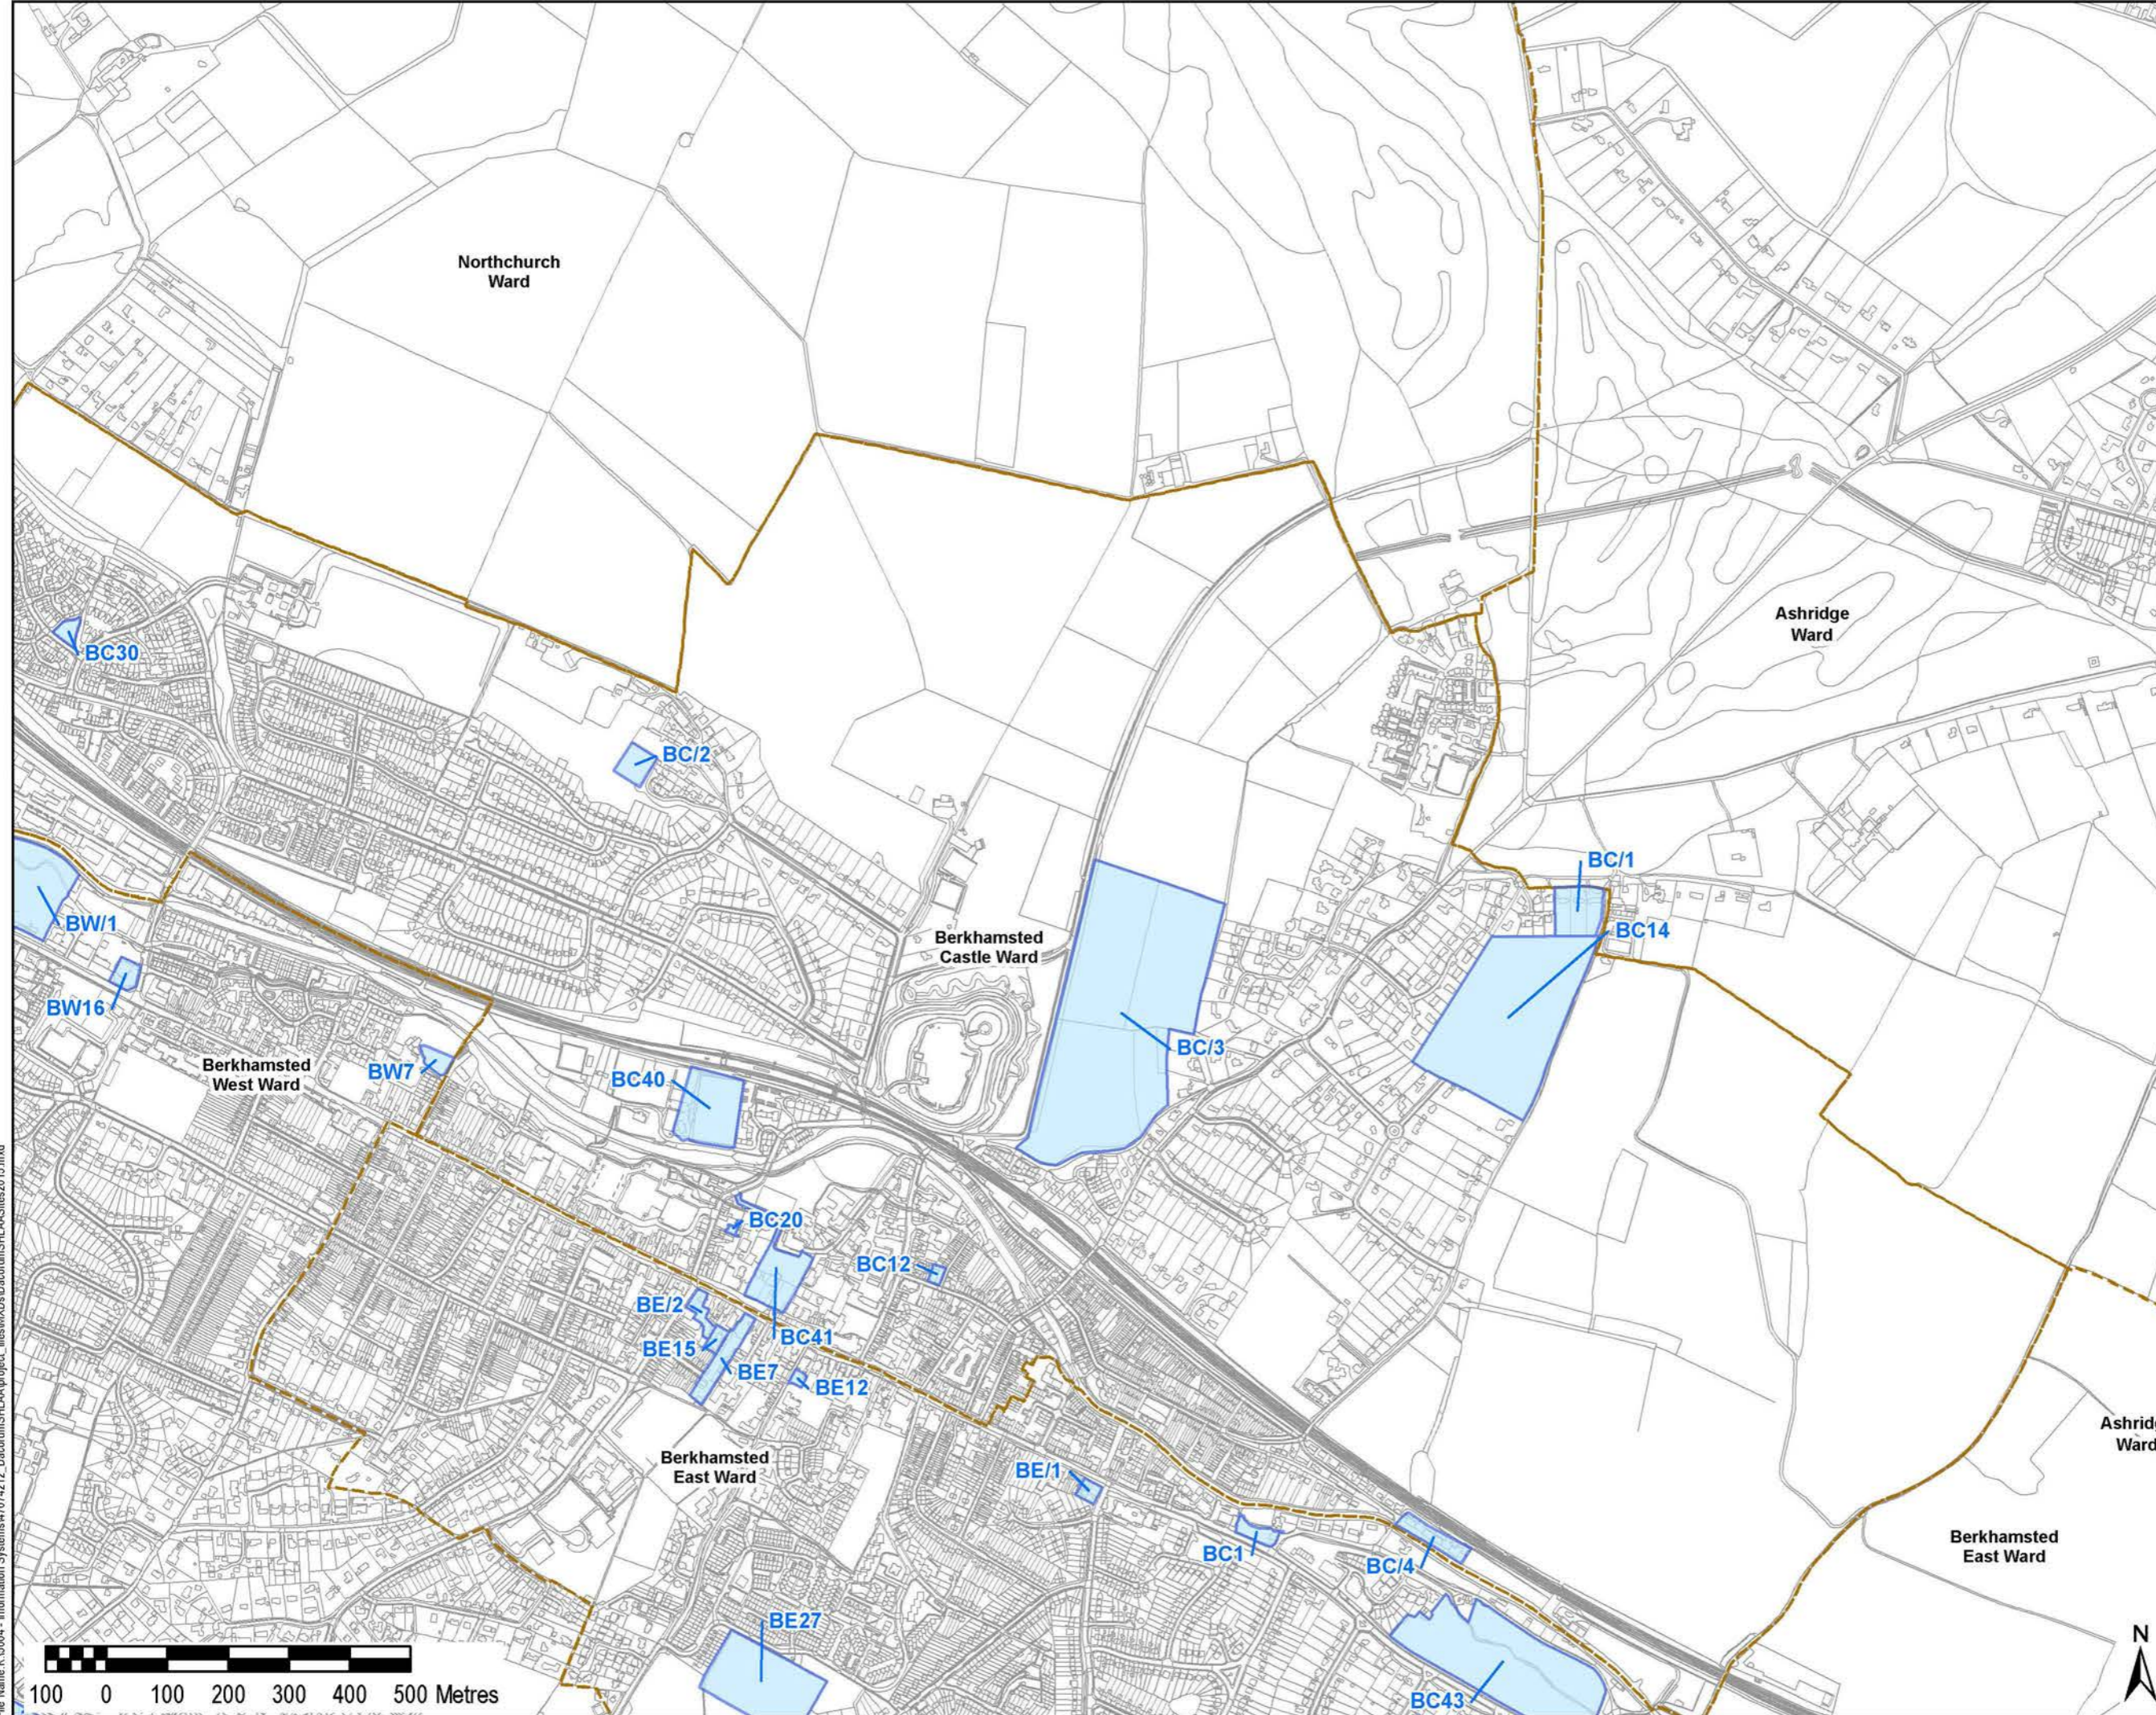


File Name: K:\16004 - Information Systems\47074212_DacorumSHLAA\project_files\MXDs\DacorumSHLAA\Sites\2016.mxd

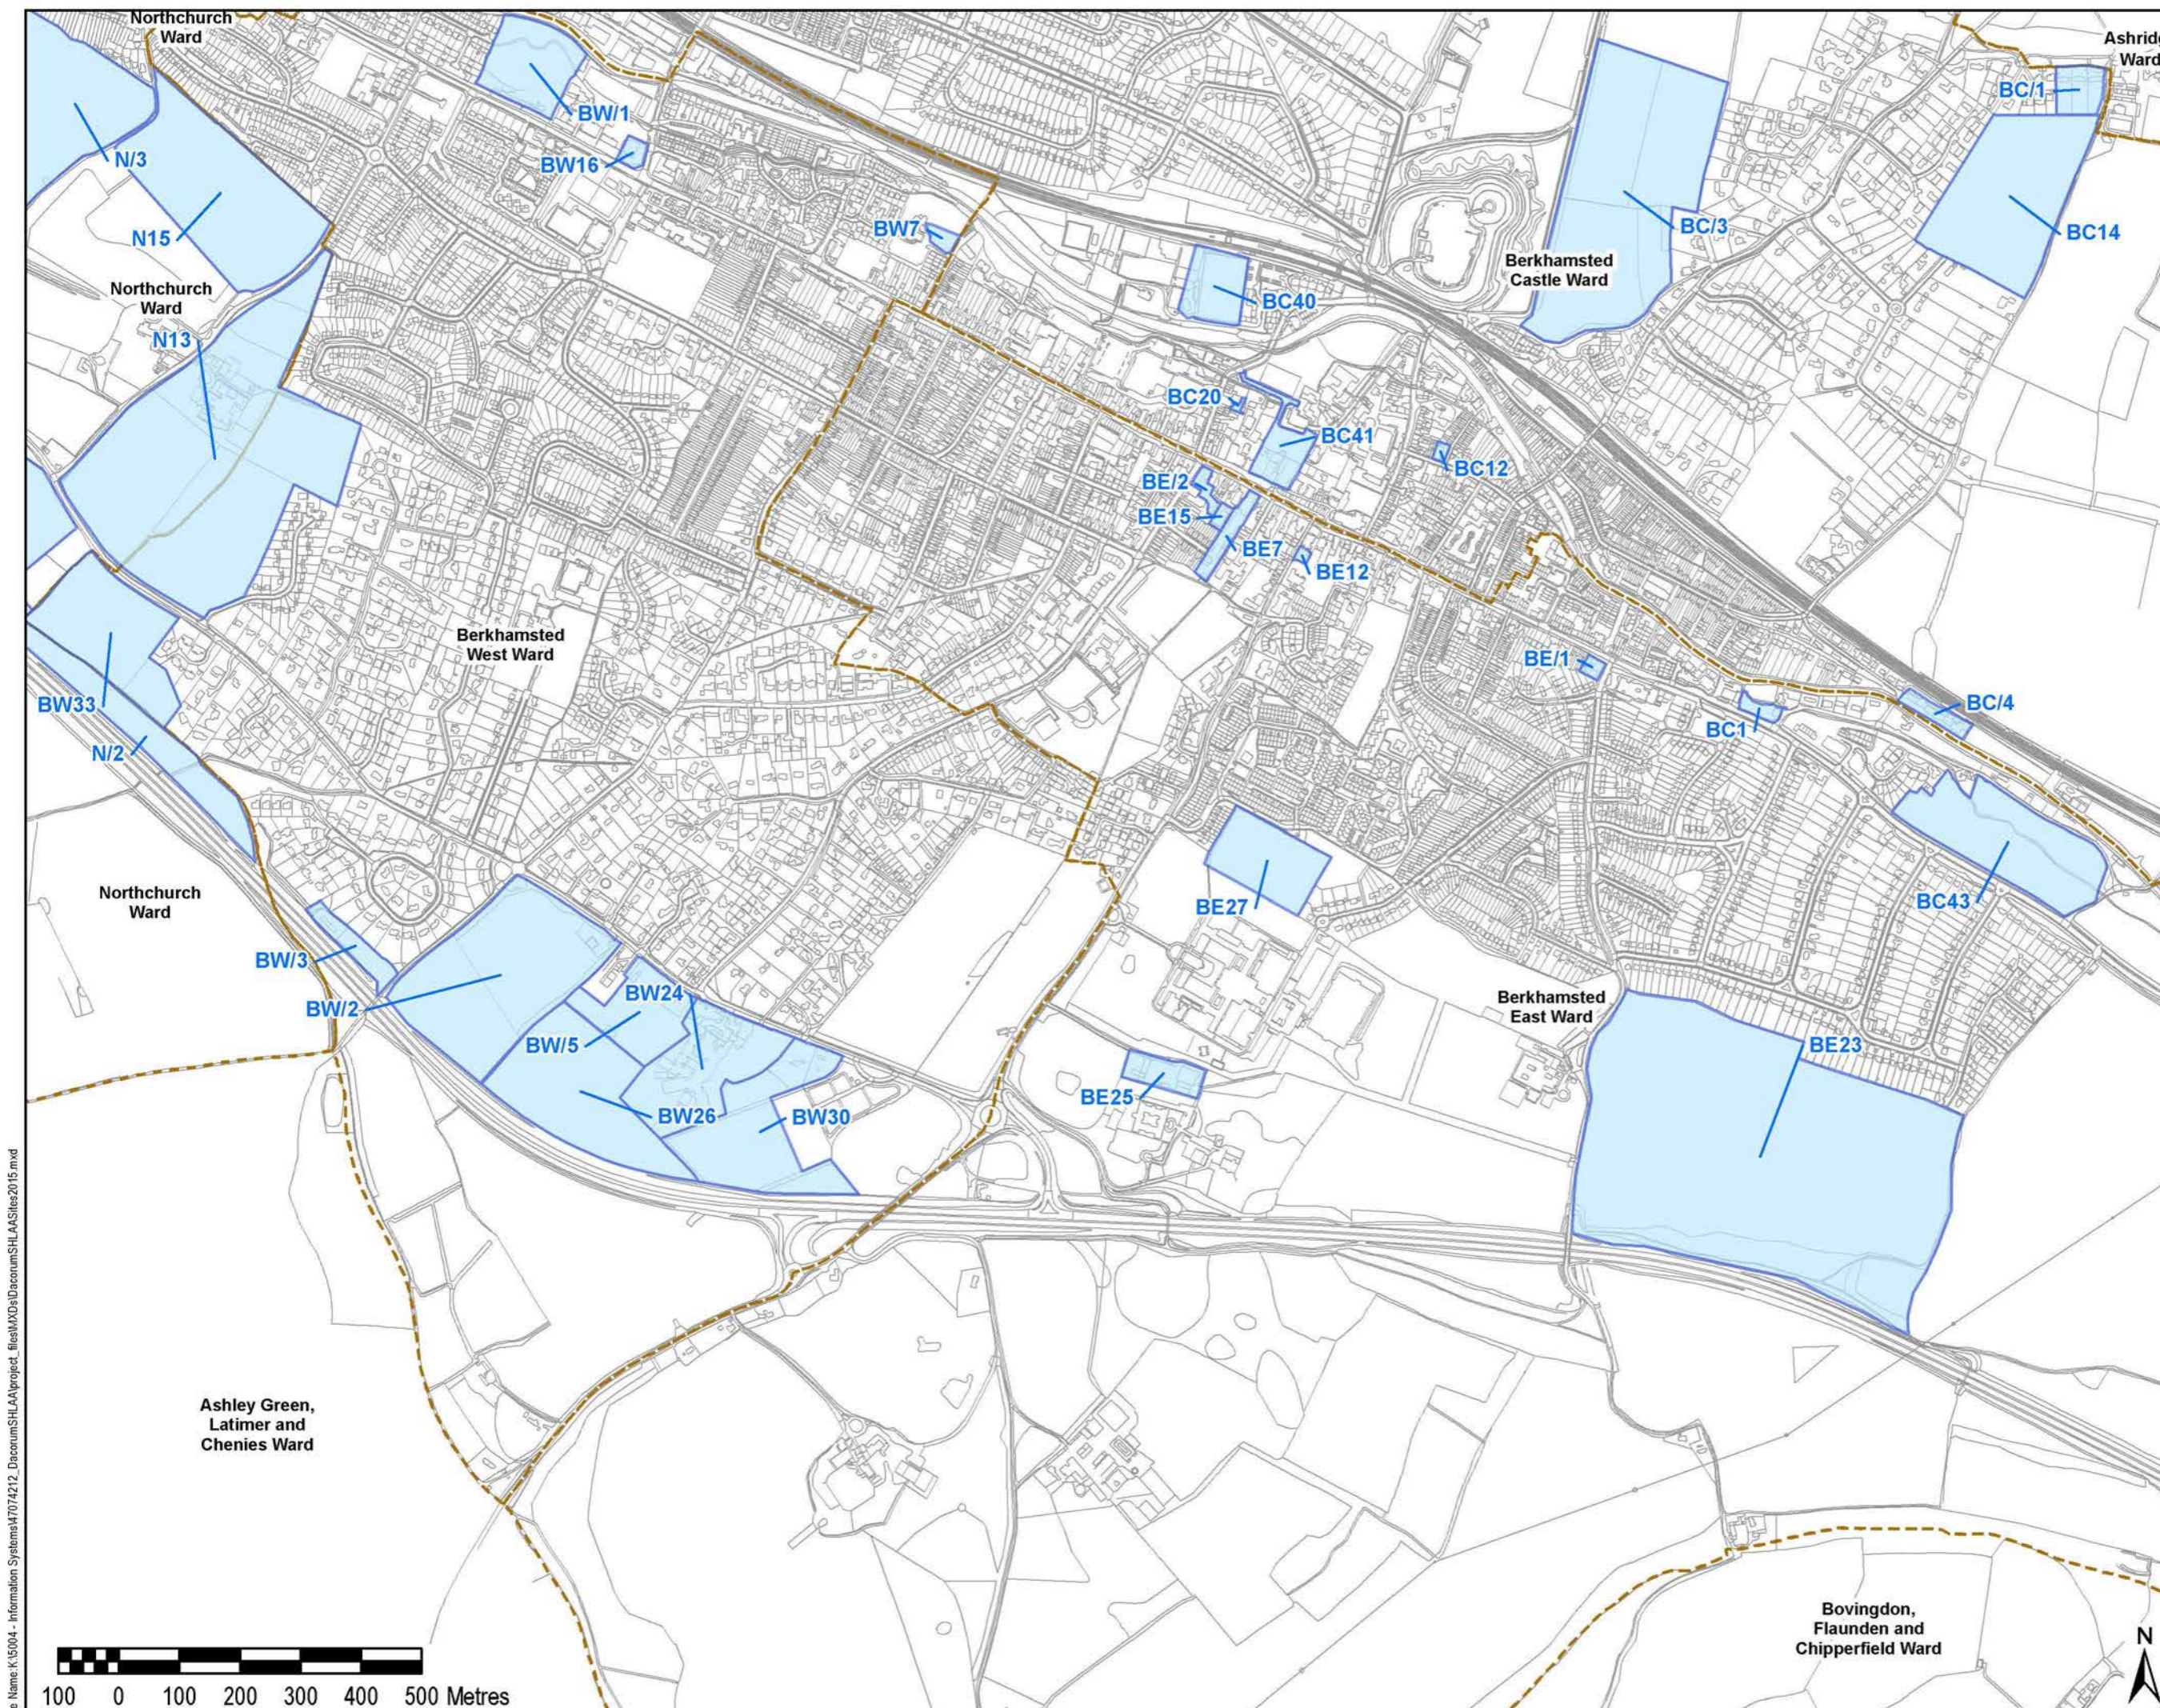

THIS DRAWING IS TO BE USED ONLY FOR THE PURPOSE OF ISSUE THAT IT WAS ISSUED FOR AND IS SUBJECT TO AMENDMENT

LEGEND

- SHLAA Sites
- District Wards

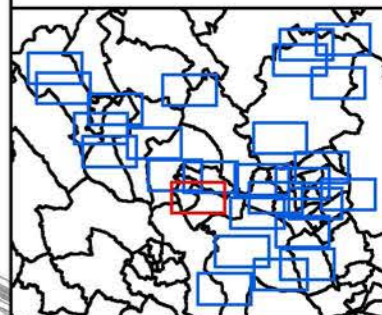

Copyright
 Reproduced from Ordnance Survey digital map data ©
 Crown copyright 2016. All rights reserved.
 Licence number 0100031673

Purpose of Issue
FOR INFORMATION

Client
DACORUM BOROUGH COUNCIL

Project Title
DACORUM SHLAA

Drawing Title

Drawn SJ	Checked EB	Approved AW	Date 29/01/2016
URS Internal Project No. 47069894		Scale @ A3 1:10,000	

THIS DOCUMENT HAS BEEN PREPARED PURSUANT TO AND SUBJECT TO THE TERMS OF URS' APPOINTMENT BY ITS CLIENT. URS ACCEPTS NO LIABILITY FOR ANY USE OF THIS DOCUMENT OTHER THAN BY ITS ORIGINAL CLIENT OR FOLLOWING URS' EXPRESS AGREEMENT TO SUCH USE, AND ONLY FOR THE PURPOSES FOR WHICH IT WAS PREPARED AND PROVIDED.

URS Infrastructure & Environment UK Limited
 Scott House
 Alençon Link, Basingstoke
 Hampshire, RG21 7FP
 Telephone: (01256) 314200
 Fax: (01256) 314204
 www.ursglobal.com




Drawing Number
FIGURE 19 OF 27

File Name: K:\15004 - Information Systems\47074212_DacorumSHLAA\project_files\MXDs\DacorumSHLAA\Sites\2015.mxd

THIS DRAWING IS TO BE USED ONLY FOR THE PURPOSE OF ISSUE THAT IT WAS ISSUED FOR AND IS SUBJECT TO AMENDMENT

LEGEND

- SHLAA Sites
- District Wards

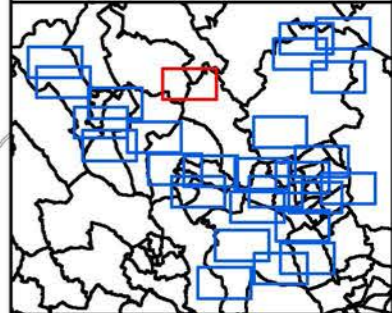

Copyright
Reproduced from Ordnance Survey digital map data ©
Crown copyright 2016. All rights reserved.
Licence number 0100031673

Purpose of Issue
FOR INFORMATION

Client
DACORUM BOROUGH COUNCIL

Project Title
DACORUM SHLAA

Drawing Title


Drawn SJ	Checked EB	Approved AW	Date 29/01/2016
URS Internal Project No. 47069894		Scale @ A3 1:10,000	

THIS DOCUMENT HAS BEEN PREPARED PURSUANT TO AND SUBJECT TO THE TERMS OF URS' APPOINTMENT BY ITS CLIENT. URS ACCEPTS NO LIABILITY FOR ANY USE OF THIS DOCUMENT OTHER THAN BY ITS ORIGINAL CLIENT OR FOLLOWING URS' EXPRESS AGREEMENT TO SUCH USE, AND ONLY FOR THE PURPOSES FOR WHICH IT WAS PREPARED AND PROVIDED.

URS Infrastructure & Environment UK Limited
Scott House
Alençon Link, Basingstoke
Hampshire, RG21 7FP
Telephone: (01256) 314200
Fax: (01256) 310201
www.ursglobal.com



Drawing Number
FIGURE20 OF 27

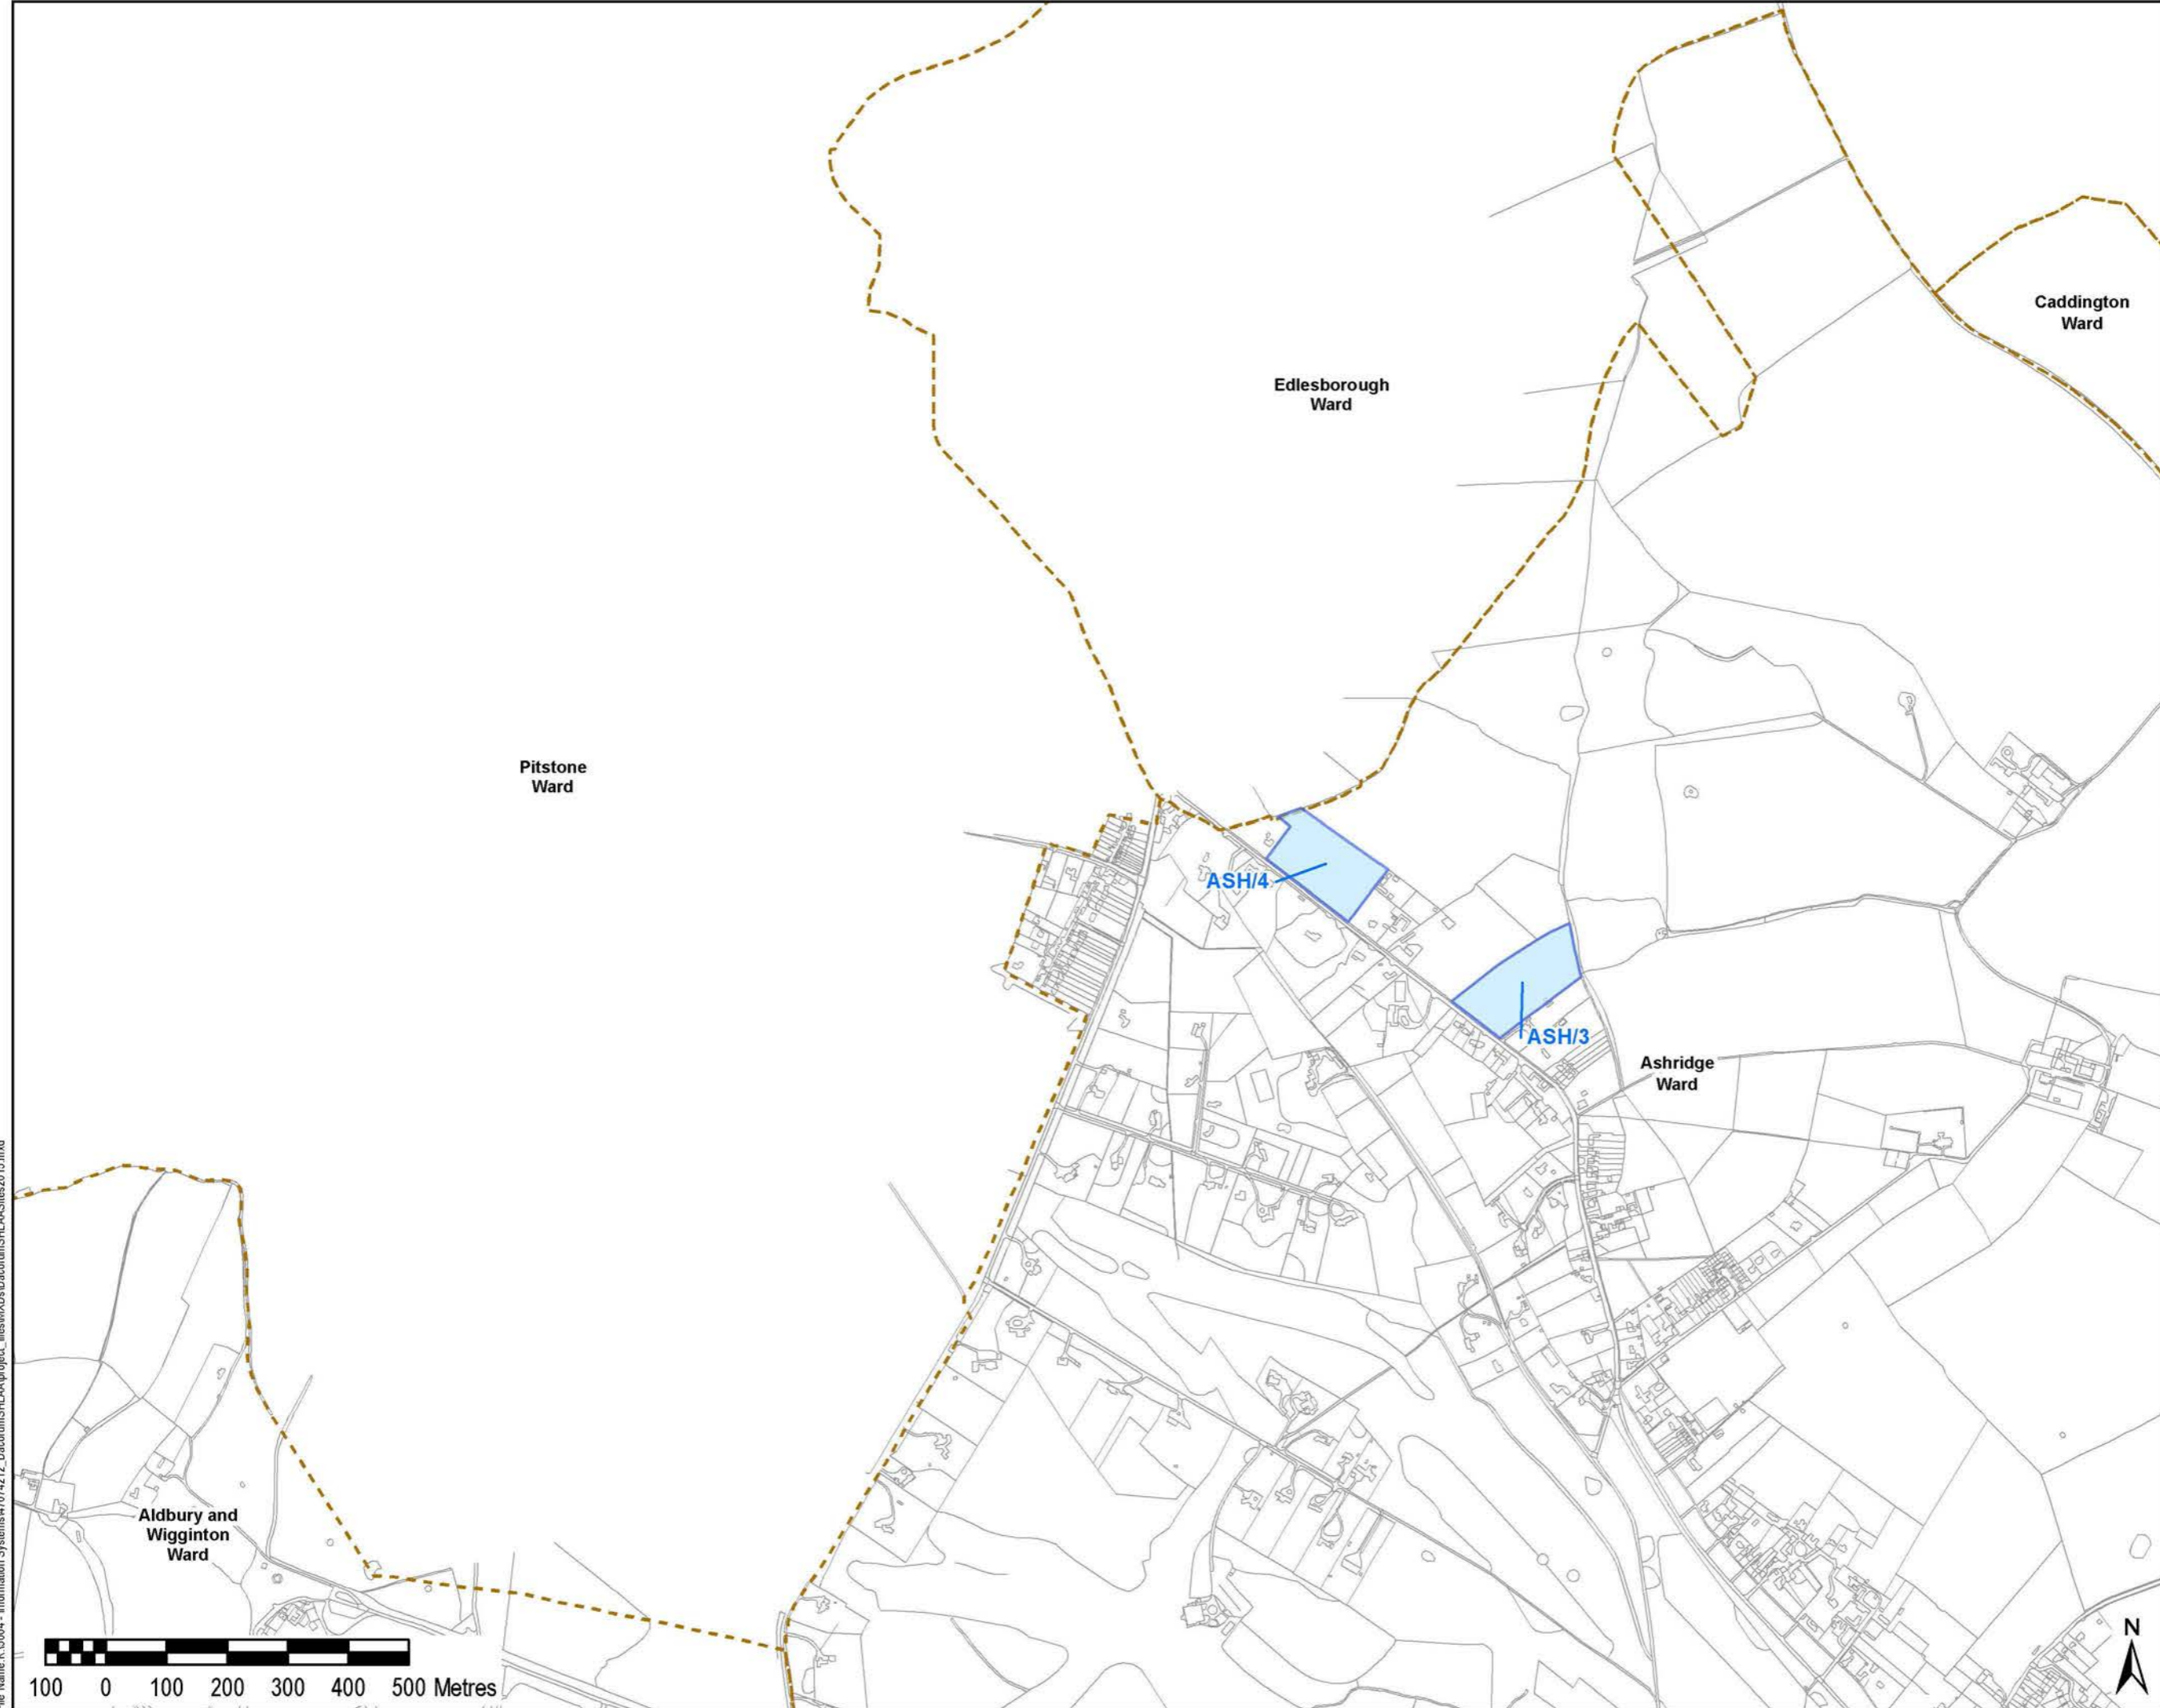

Pitstone Ward

Edlesborough Ward


Caddington Ward

ASH/4

ASH/3

Ashridge Ward

Aldbury and Wigginton Ward

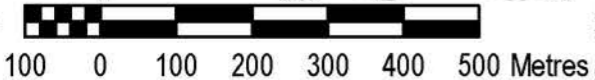


File Name: K:\16104 - Information Systems\47074712 - DacorumSHLAA\project_files\MXDs\DacorumSHLAA\Sites\2016.mxd

THIS DRAWING IS TO BE USED ONLY FOR THE PURPOSE OF ISSUE THAT IT WAS ISSUED FOR AND IS SUBJECT TO AMENDMENT

LEGEND

- SHLAA Sites
- District Wards

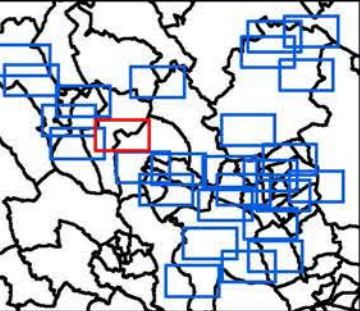

Copyright
 Reproduced from Ordnance Survey digital map data ©
 Crown copyright 2016. All rights reserved.
 Licence number 0100031673

Purpose of Issue
FOR INFORMATION

Client
DACORUM BOROUGH COUNCIL

Project Title
DACORUM SHLAA

Drawing Title


Drawn SJ	Checked EB	Approved AW	Date 29/01/2016
URS Internal Project No. 47069894		Scale @ A3 1:10,000	

THIS DOCUMENT HAS BEEN PREPARED PURSUANT TO AND SUBJECT TO THE TERMS OF URS' APPOINTMENT BY ITS CLIENT. URS ACCEPTS NO LIABILITY FOR ANY USE OF THIS DOCUMENT OTHER THAN BY ITS ORIGINAL CLIENT OR FOLLOWING URS' EXPRESS AGREEMENT TO SUCH USE, AND ONLY FOR THE PURPOSES FOR WHICH IT WAS PREPARED AND PROVIDED.


URS Infrastructure & Environment UK Limited
 Scott House
 Alenyon Link, Basingstoke
 Hampshire, RG21 7FP
 Telephone: (01256) 314200
 Fax: (01256) 311004
 www.ursglobal.com



Drawing Number
FIGURE21 OF 27


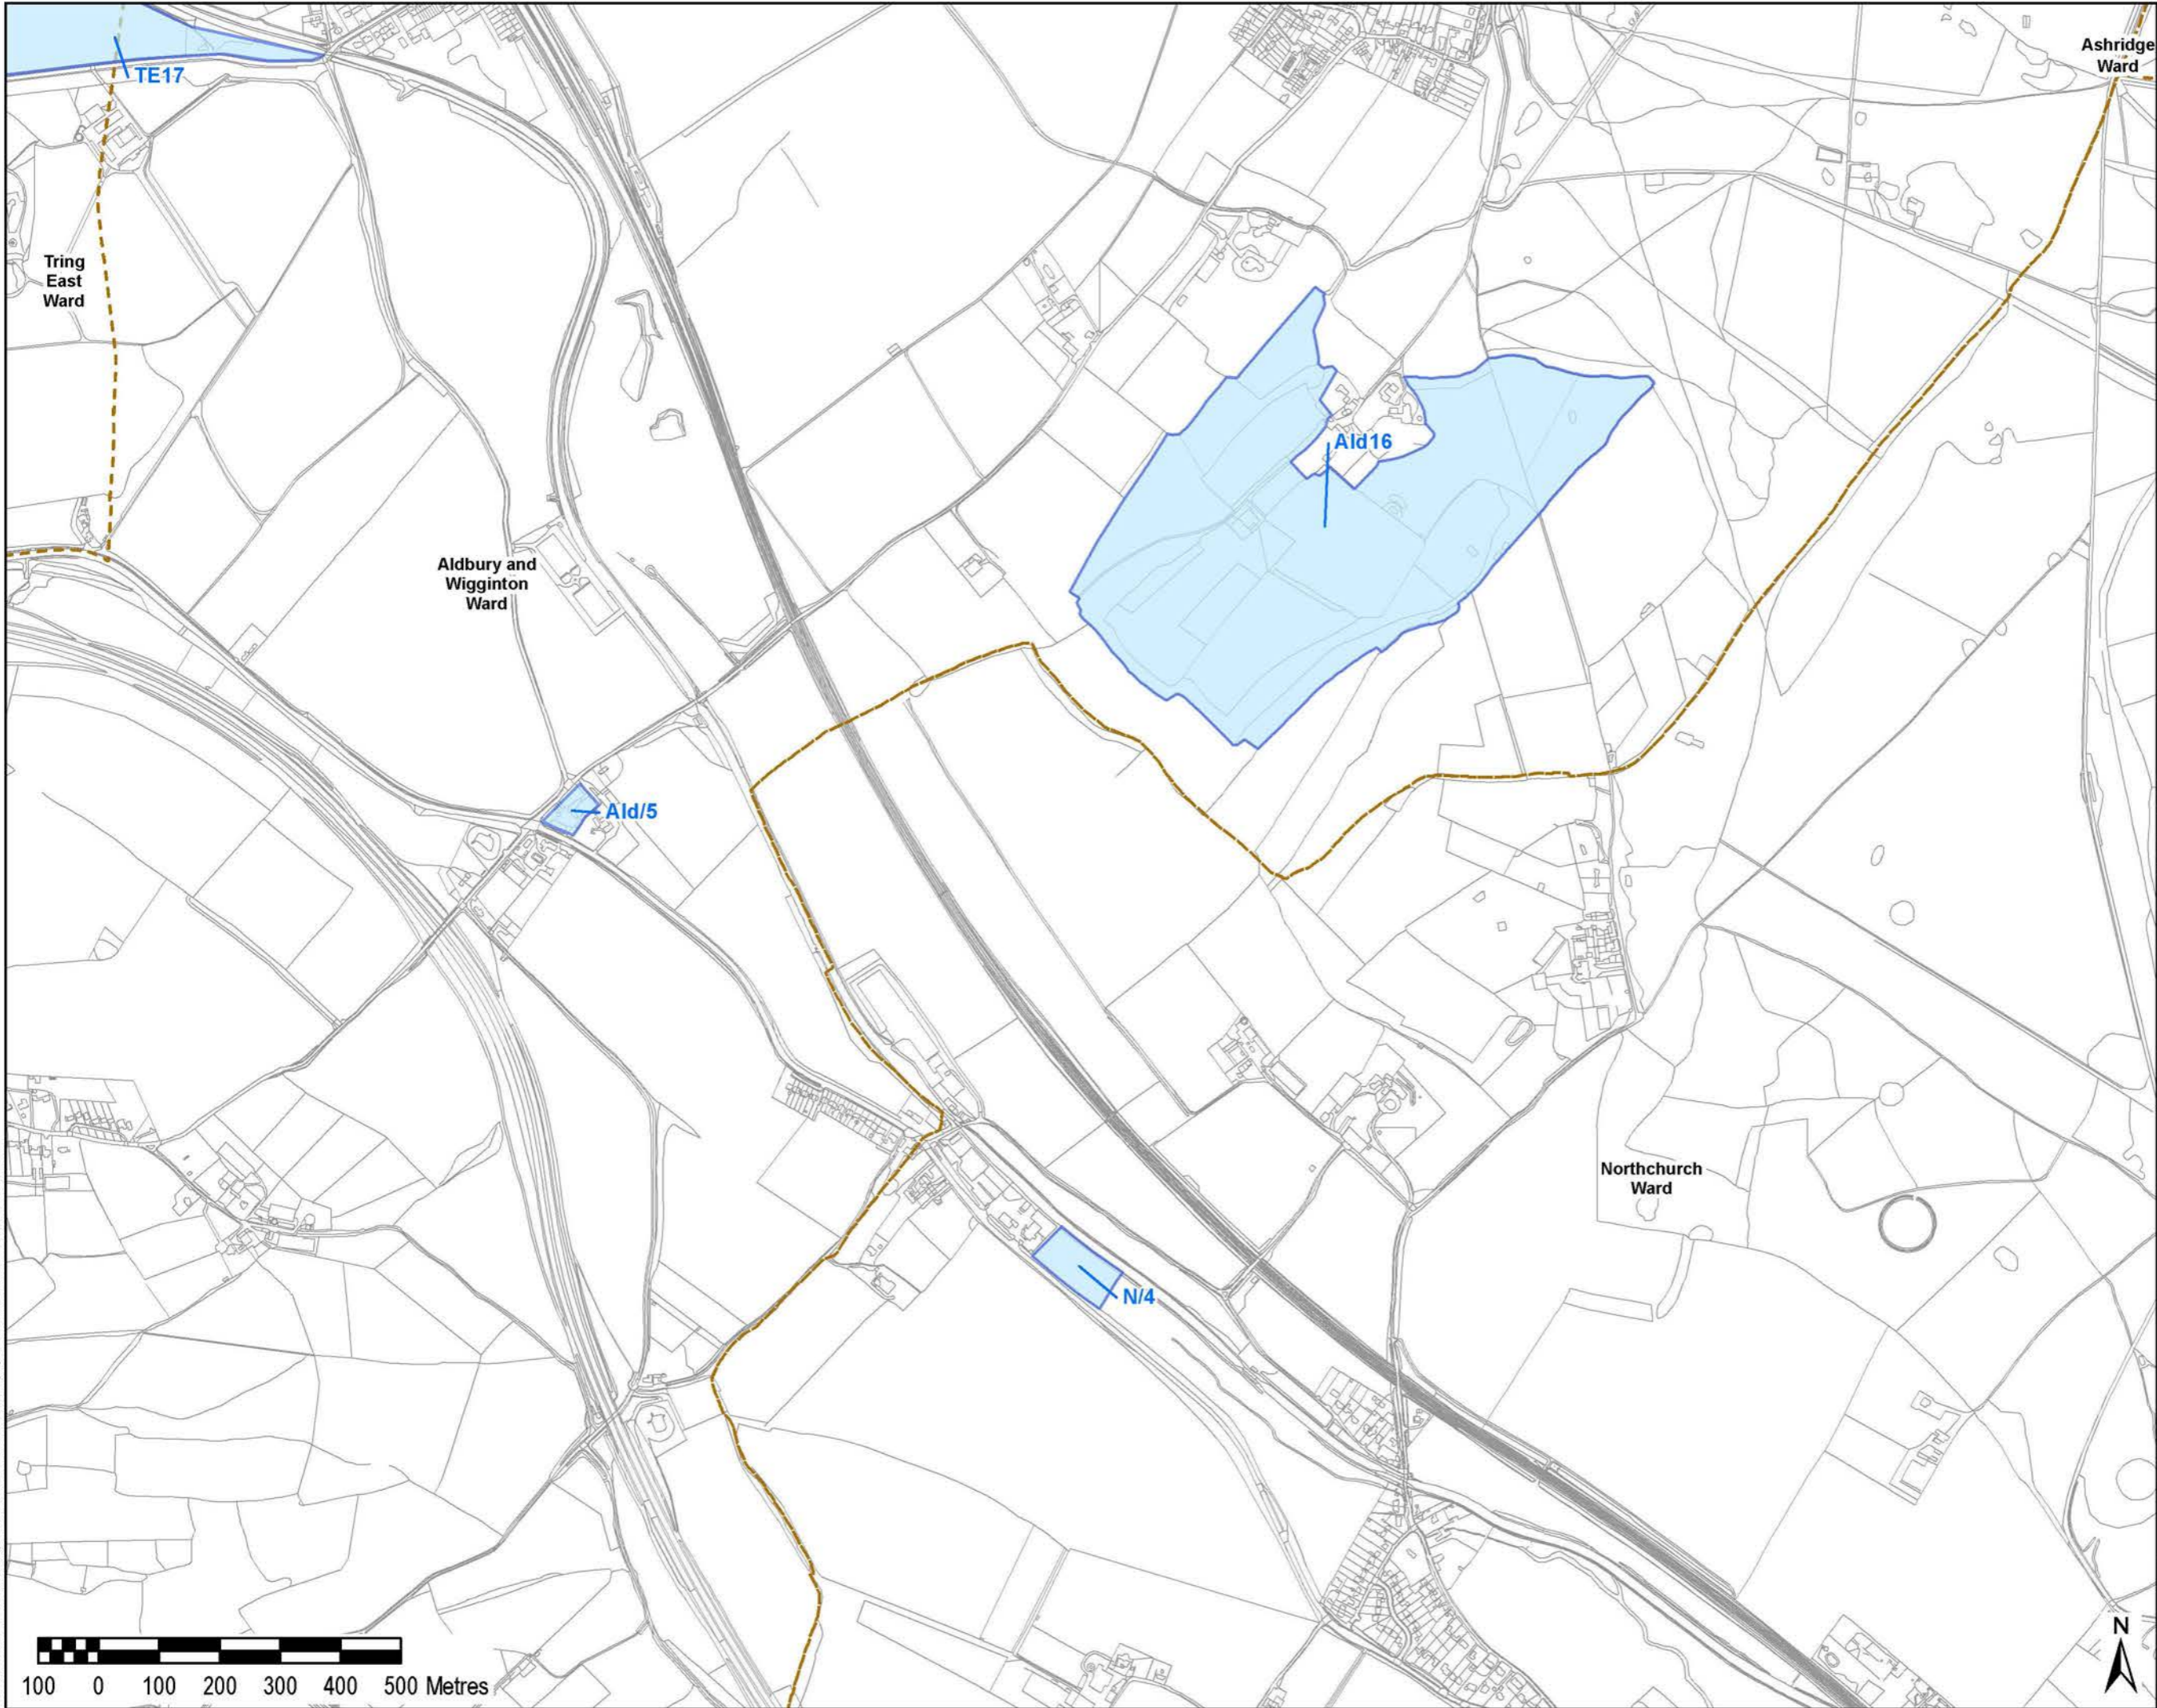


File Name: K:\16004 - Information Systems\47074212_DacorumSHLAA\project_files\MXDs\DacorumSHLAA\Sites\2016.mxd

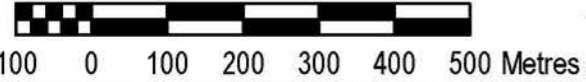

LEGEND

- SHLAA Sites
- District Wards

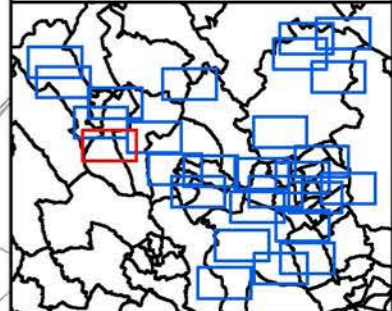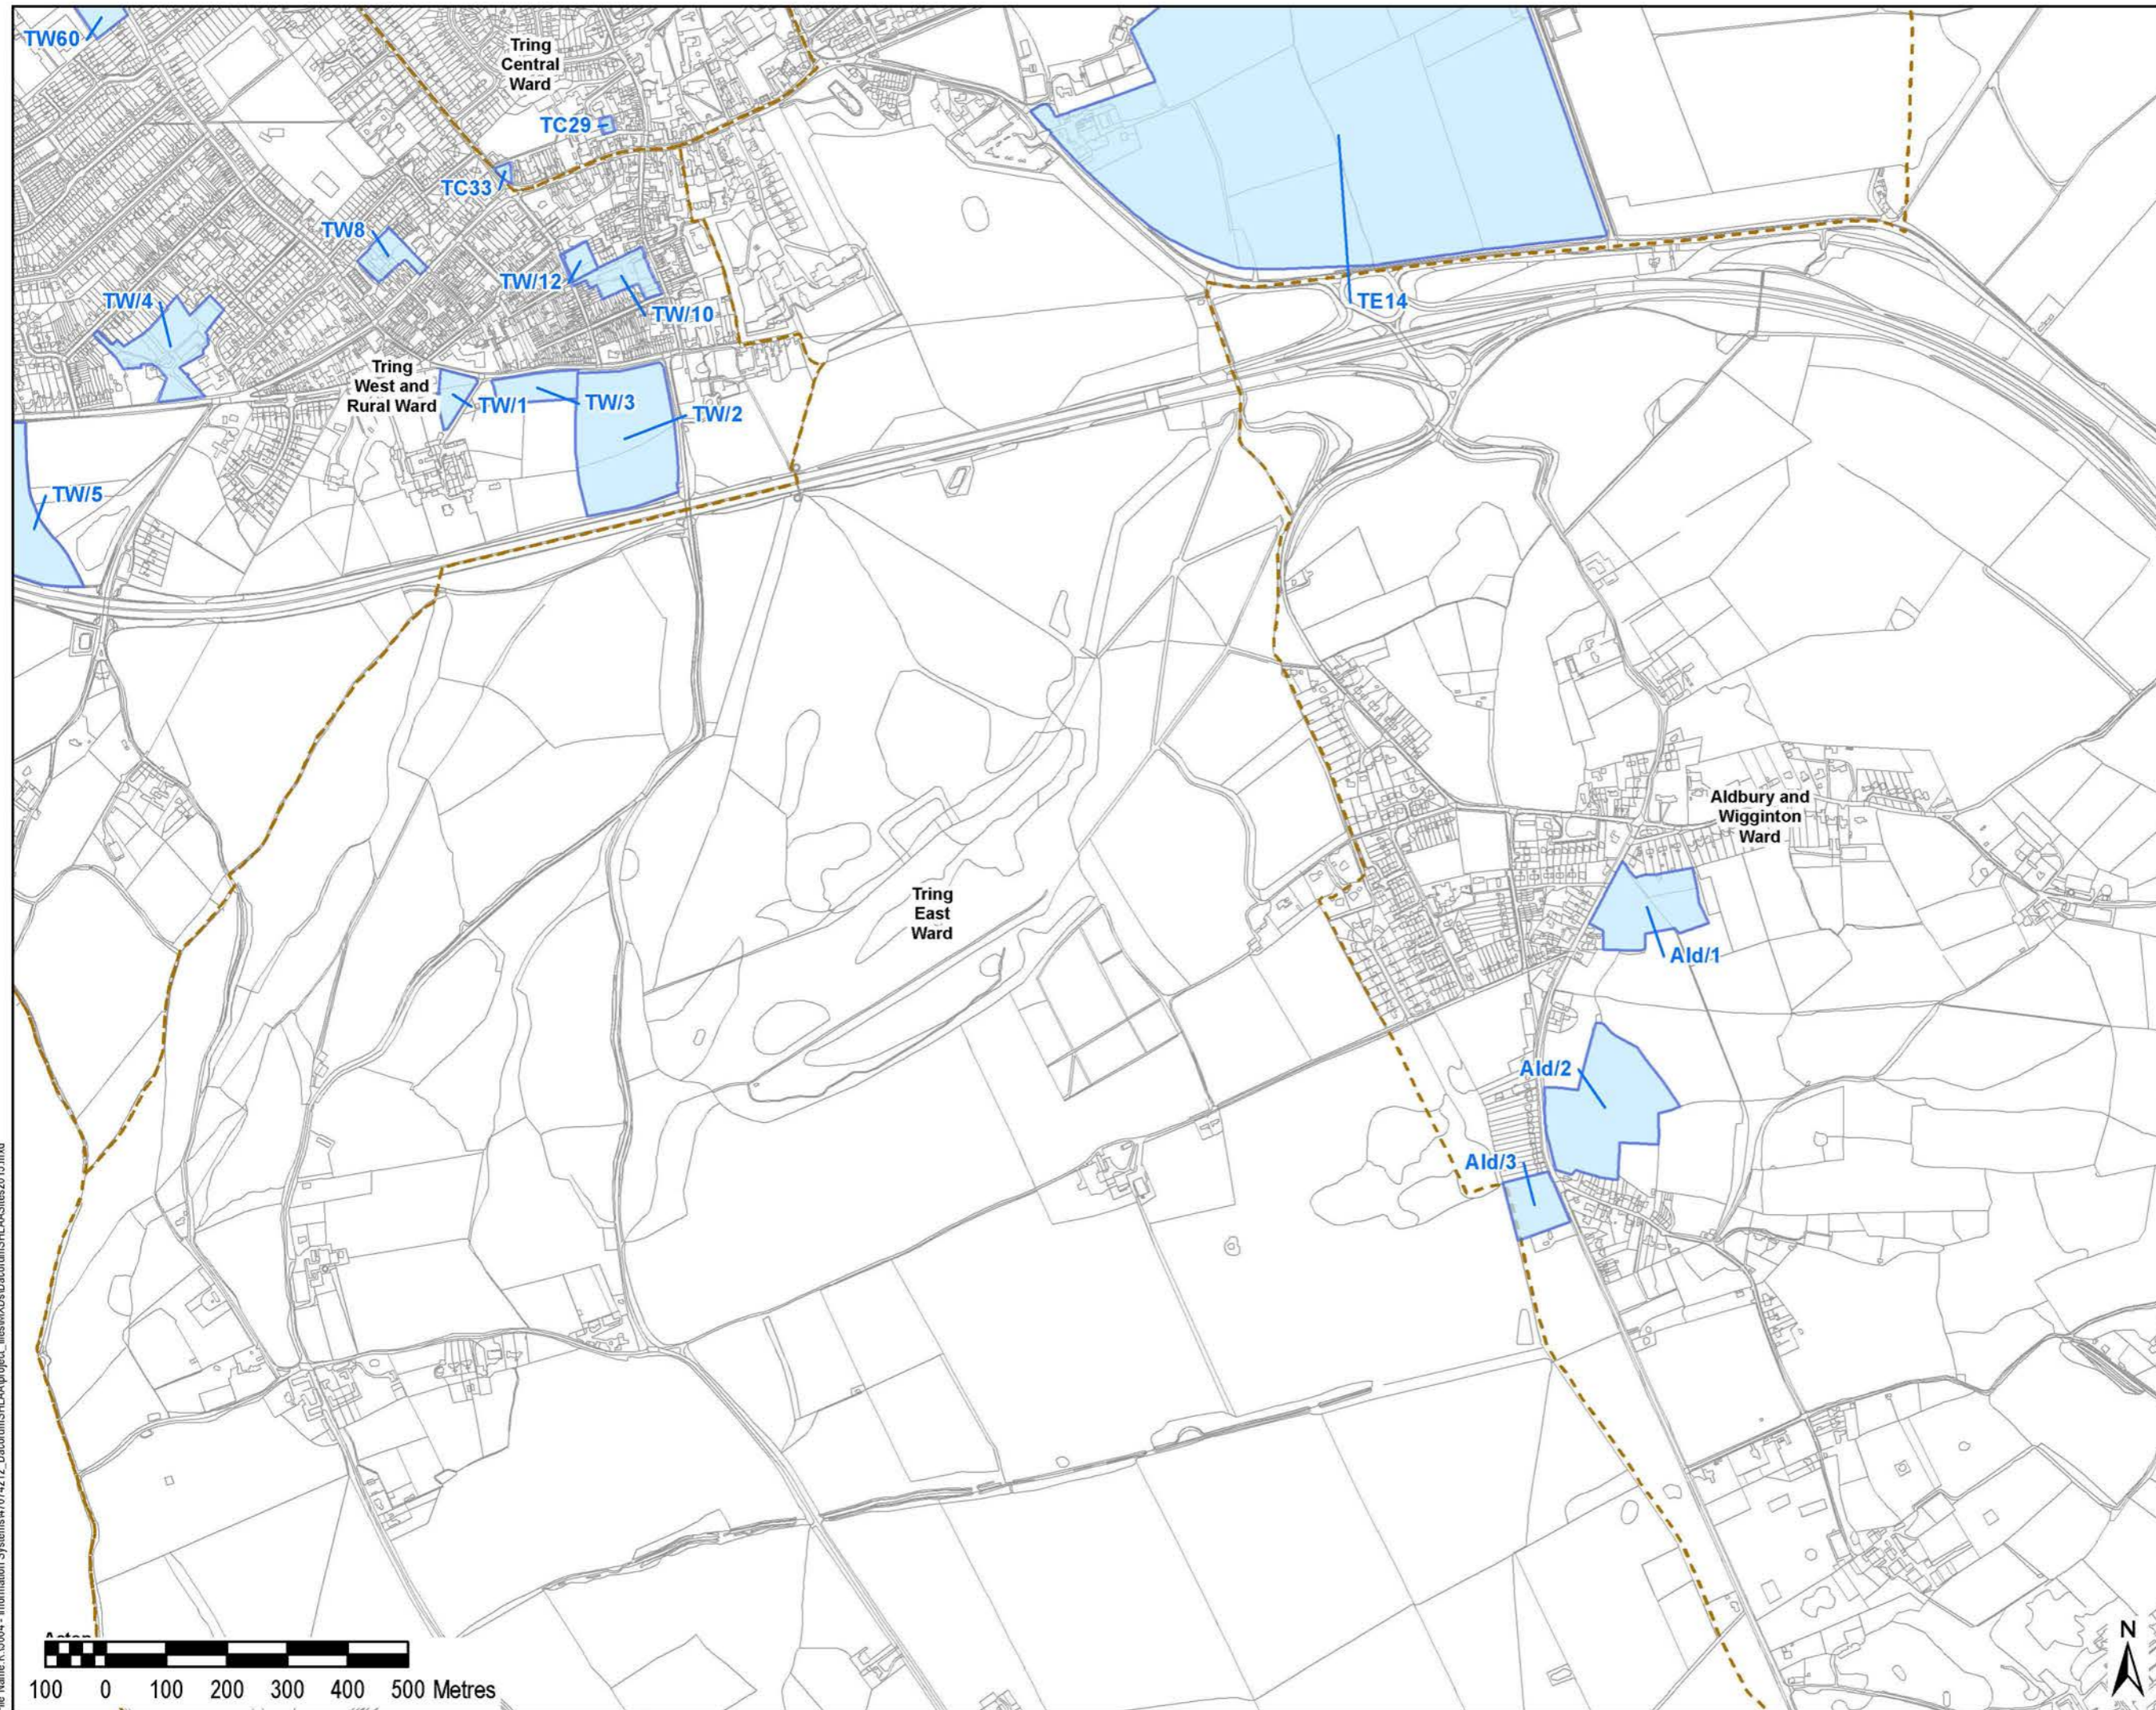

Copyright
 Reproduced from Ordnance Survey digital map data ©
 Crown copyright 2016. All rights reserved.
 Licence number 0100031673

Purpose of Issue
FOR INFORMATION

Client
DACORUM BOROUGH COUNCIL

Project Title
DACORUM SHLAA

Drawing Title

Drawn SJ	Checked EB	Approved AW	Date 29/01/2016
URS Internal Project No. 47069894		Scale @ A3 1:10,000	

THIS DOCUMENT HAS BEEN PREPARED PURSUANT TO AND SUBJECT TO THE TERMS OF URS' APPOINTMENT BY ITS CLIENT. URS ACCEPTS NO LIABILITY FOR ANY USE OF THIS DOCUMENT OTHER THAN BY ITS ORIGINAL CLIENT OR FOLLOWING URS' EXPRESS AGREEMENT TO SUCH USE, AND ONLY FOR THE PURPOSES FOR WHICH IT WAS PREPARED AND PROVIDED.

URS Infrastructure & Environment UK Limited
 Scott House
 Alençon Link, Basingstoke
 Hampshire, RG21 7FP
 Telephone: (01256) 314200
 Fax: (01256) 310204
 www.ursglobal.com


Drawing Number
FIGURE22 OF 27



File Name: K:\16004 - Information Systems\47074212 - DacorumSHLAA\project_files\MXDs\DacorumSHLAA\Sites\2016.mxd

LEGEND

- SHLAA Sites
- District Wards

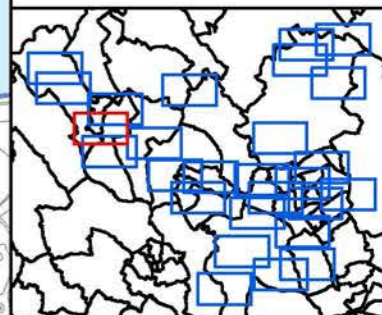

Copyright
 Reproduced from Ordnance Survey digital map data ©
 Crown copyright 2016. All rights reserved.
 Licence number 0100031673

Purpose of Issue
FOR INFORMATION

Client
DACORUM BOROUGH COUNCIL

Project Title
DACORUM SHLAA

Drawing Title


Drawn SJ	Checked EB	Approved AW	Date 29/01/2016
URS Internal Project No. 47069894		Scale @ A3 1:10,000	

THIS DOCUMENT HAS BEEN PREPARED PURSUANT TO AND SUBJECT TO THE TERMS OF URS' APPOINTMENT BY ITS CLIENT. URS ACCEPTS NO LIABILITY FOR ANY USE OF THIS DOCUMENT OTHER THAN BY ITS ORIGINAL CLIENT OR FOLLOWING URS' EXPRESS AGREEMENT TO SUCH USE, AND ONLY FOR THE PURPOSES FOR WHICH IT WAS PREPARED AND PROVIDED.

URS Infrastructure & Environment UK Limited
Scott House
 Alenyon Link, Basingstoke
 Hampshire, RG21 7FP
 Telephone: (01256) 314200
 Fax: (01256) 314204
 www.ursglobal.com





Drawing Number
FIGURE23 OF 27

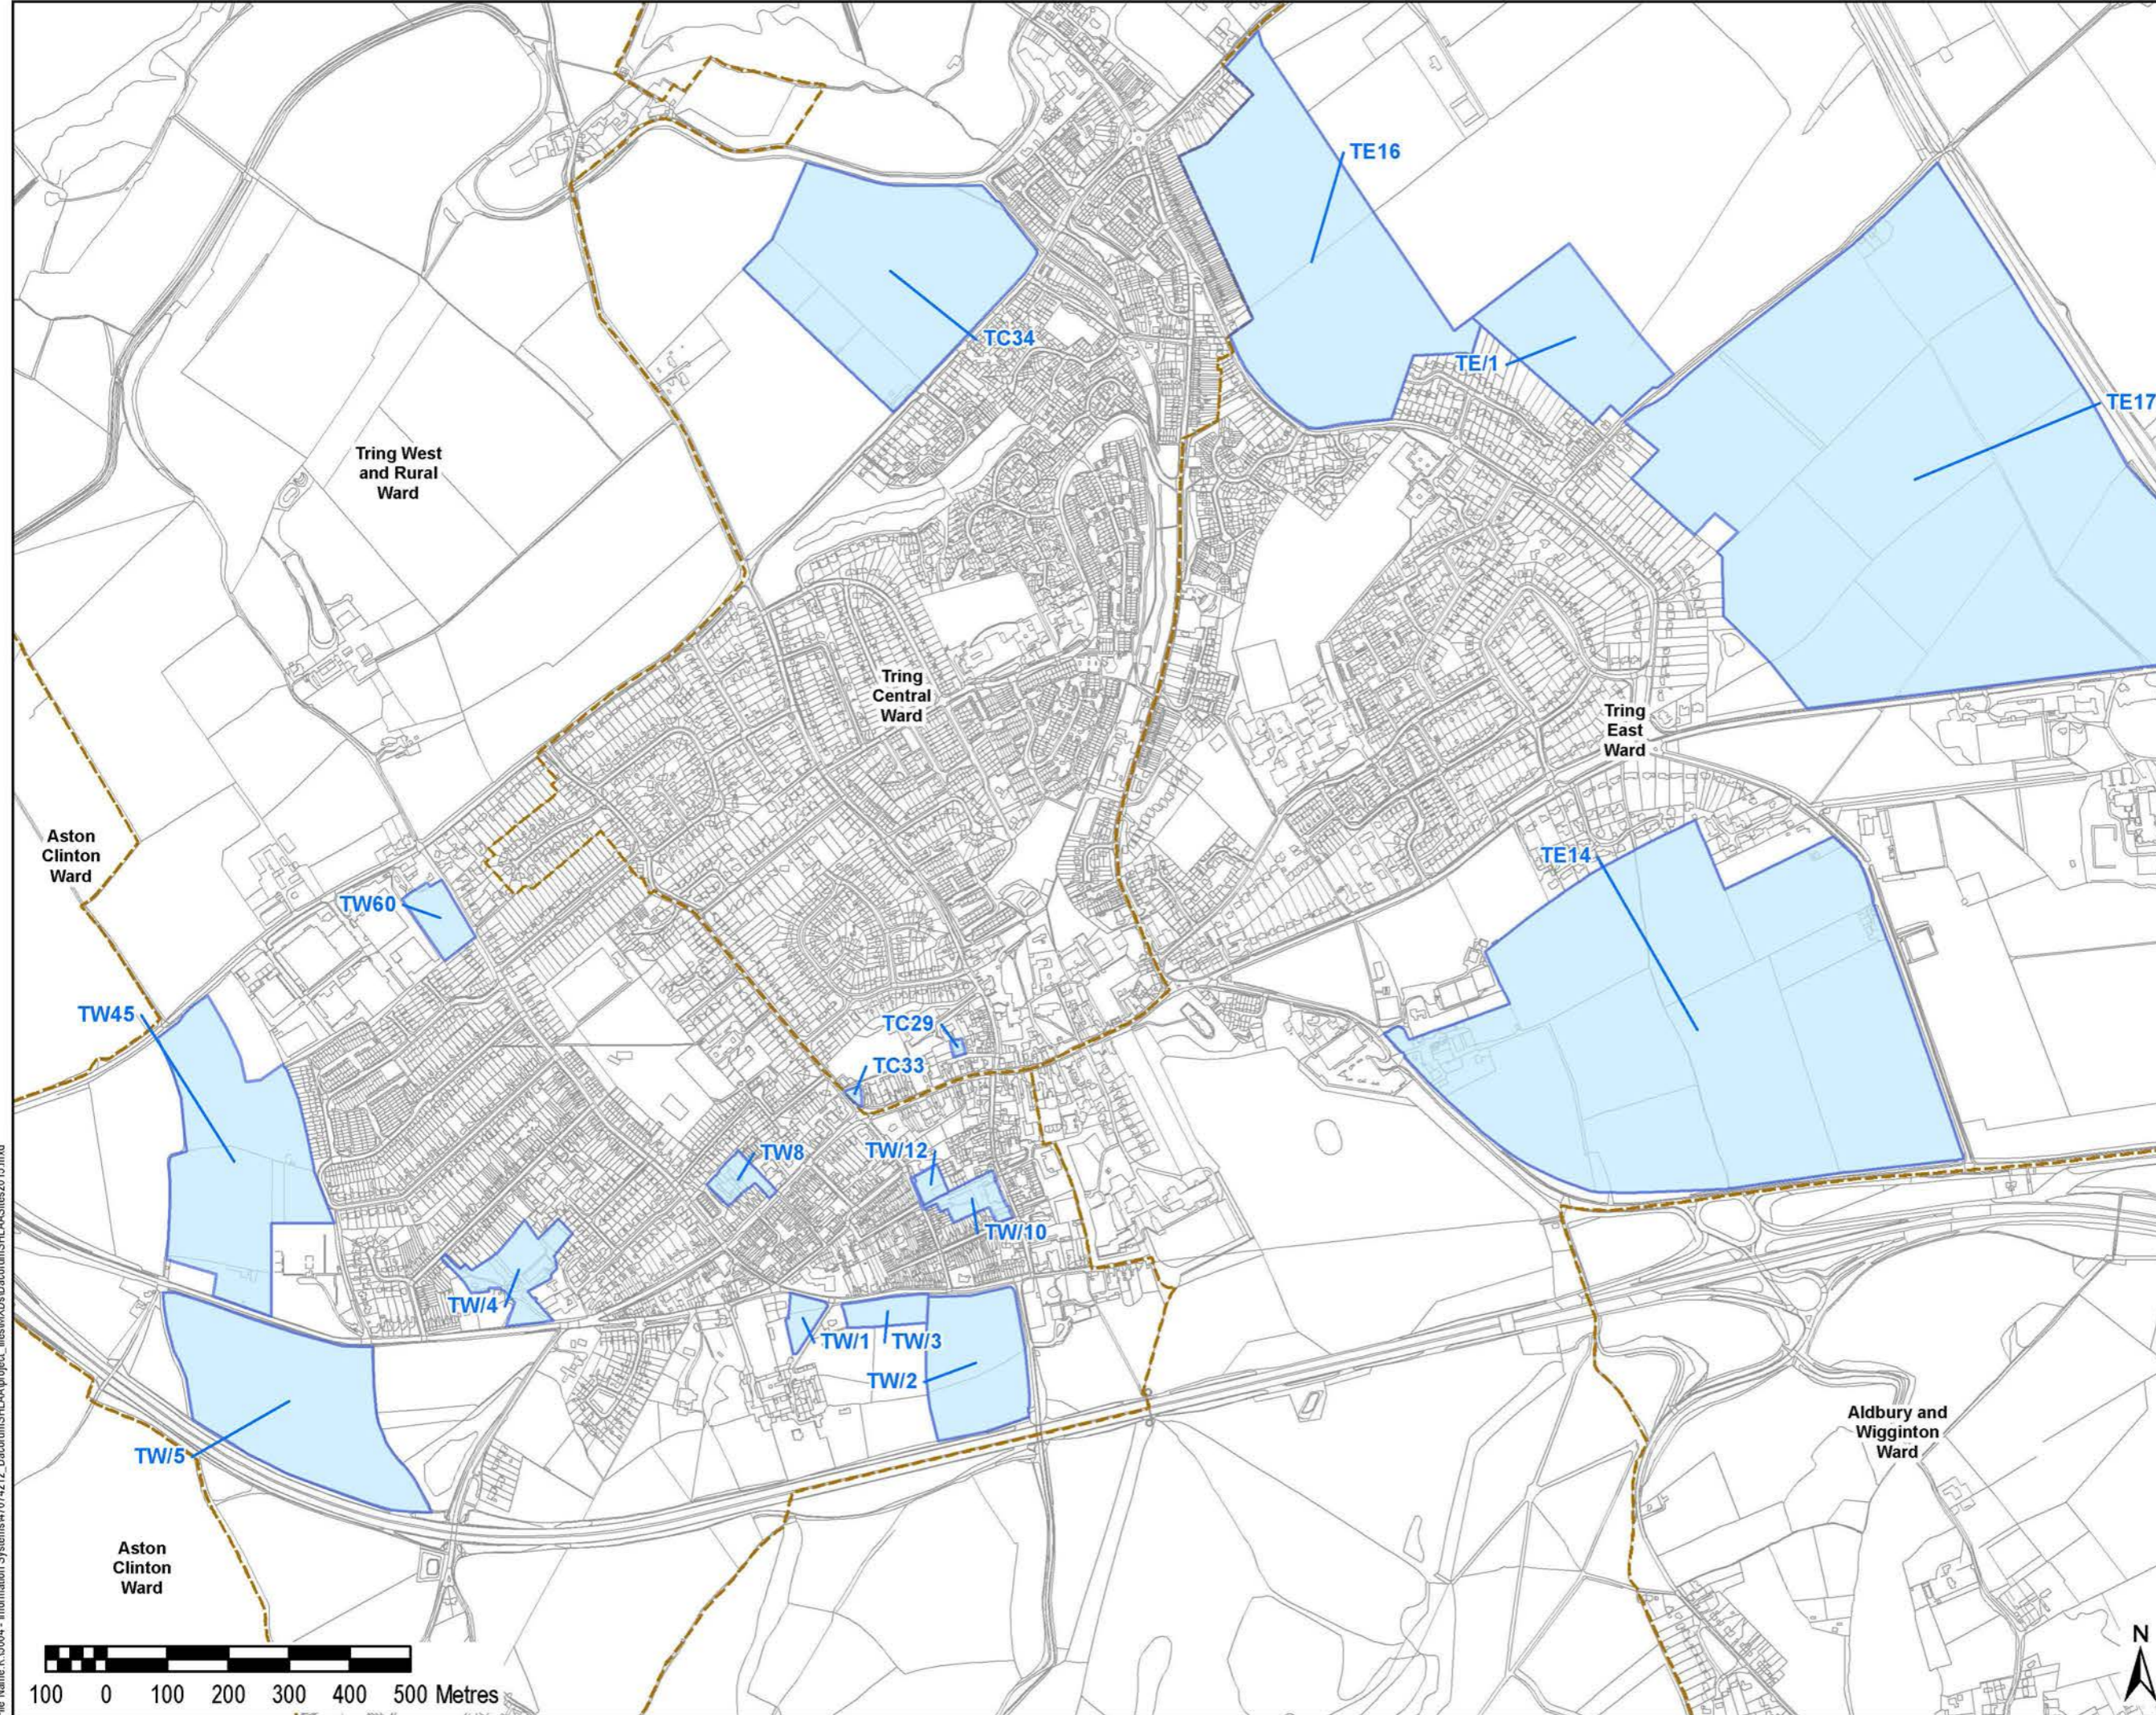

File Name: K:\15004 - Information Systems\47074212_DacorumSHLAA\project_files\MXDs\DacorumSHLAA\Sites\2016.mxd

LEGEND

- SHLAA Sites
- District Wards

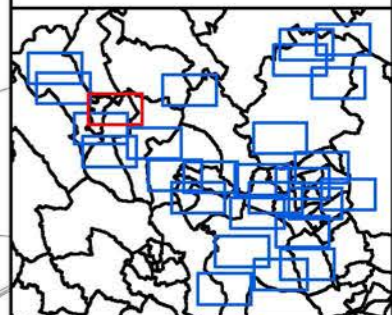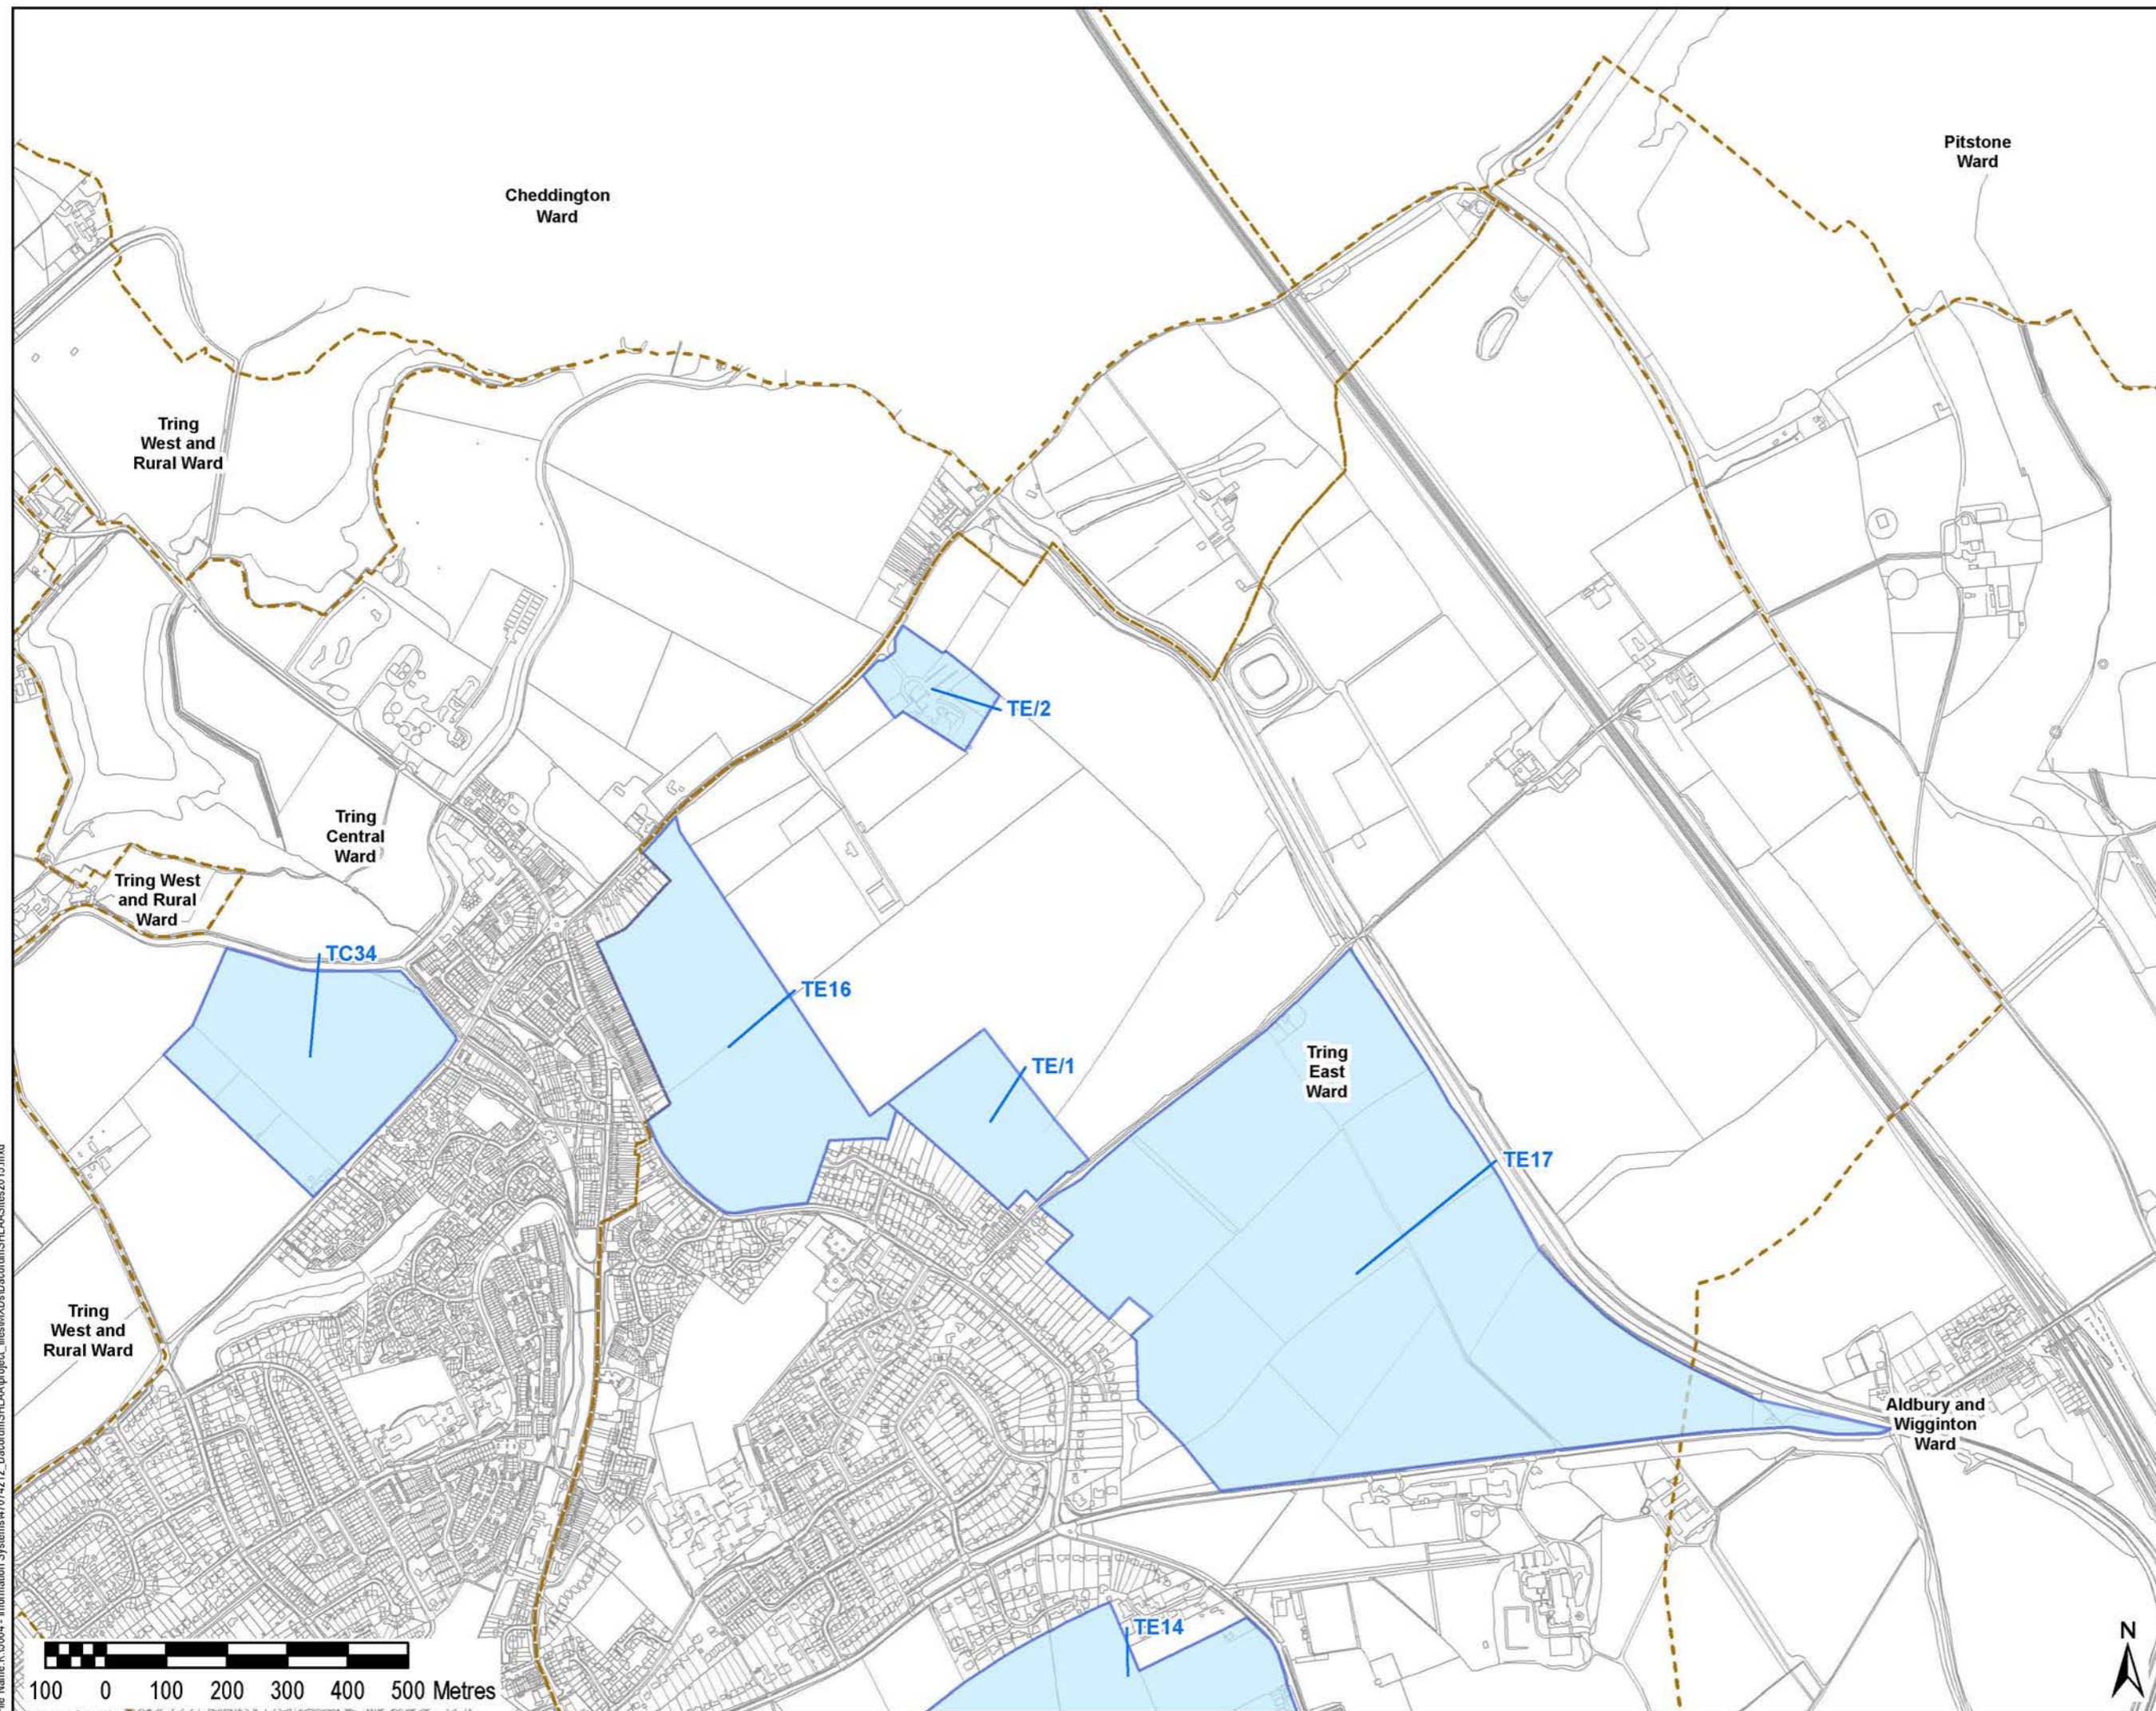

Copyright
 Reproduced from Ordnance Survey digital map data ©
 Crown copyright 2016. All rights reserved.
 Licence number 0100031673

Purpose of Issue
FOR INFORMATION

Client
DACORUM BOROUGH COUNCIL

Project Title
DACORUM SHLAA

Drawing Title

Drawn SJ	Checked EB	Approved AW	Date 29/01/2016
URS Internal Project No. 47069894		Scale @ A3 1:10,000	

THIS DOCUMENT HAS BEEN PREPARED PURSUANT TO AND SUBJECT TO THE TERMS OF URS' APPOINTMENT BY ITS CLIENT. URS ACCEPTS NO LIABILITY FOR ANY USE OF THIS DOCUMENT OTHER THAN BY ITS ORIGINAL CLIENT OR FOLLOWING URS' EXPRESS AGREEMENT TO SUCH USE, AND ONLY FOR THE PURPOSES FOR WHICH IT WAS PREPARED AND PROVIDED.

URS Infrastructure & Environment UK Limited
 Scott House
 Alençon Link, Basingstoke
 Hampshire, RG21 7FP
 Telephone: (01256) 314200
 Fax: (01256) 314204
 www.ursglobal.com





Drawing Number
FIGURE24 OF 27

File Name: K:\5004 - Information Systems\47074212_DacorumSHLAA\project_files\MXDs\DacorumSHLAA\Sites\2016.mxd

LEGEND

- SHLAA Sites
- District Wards

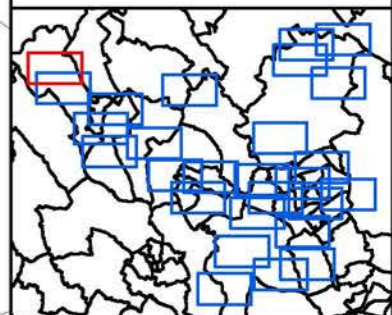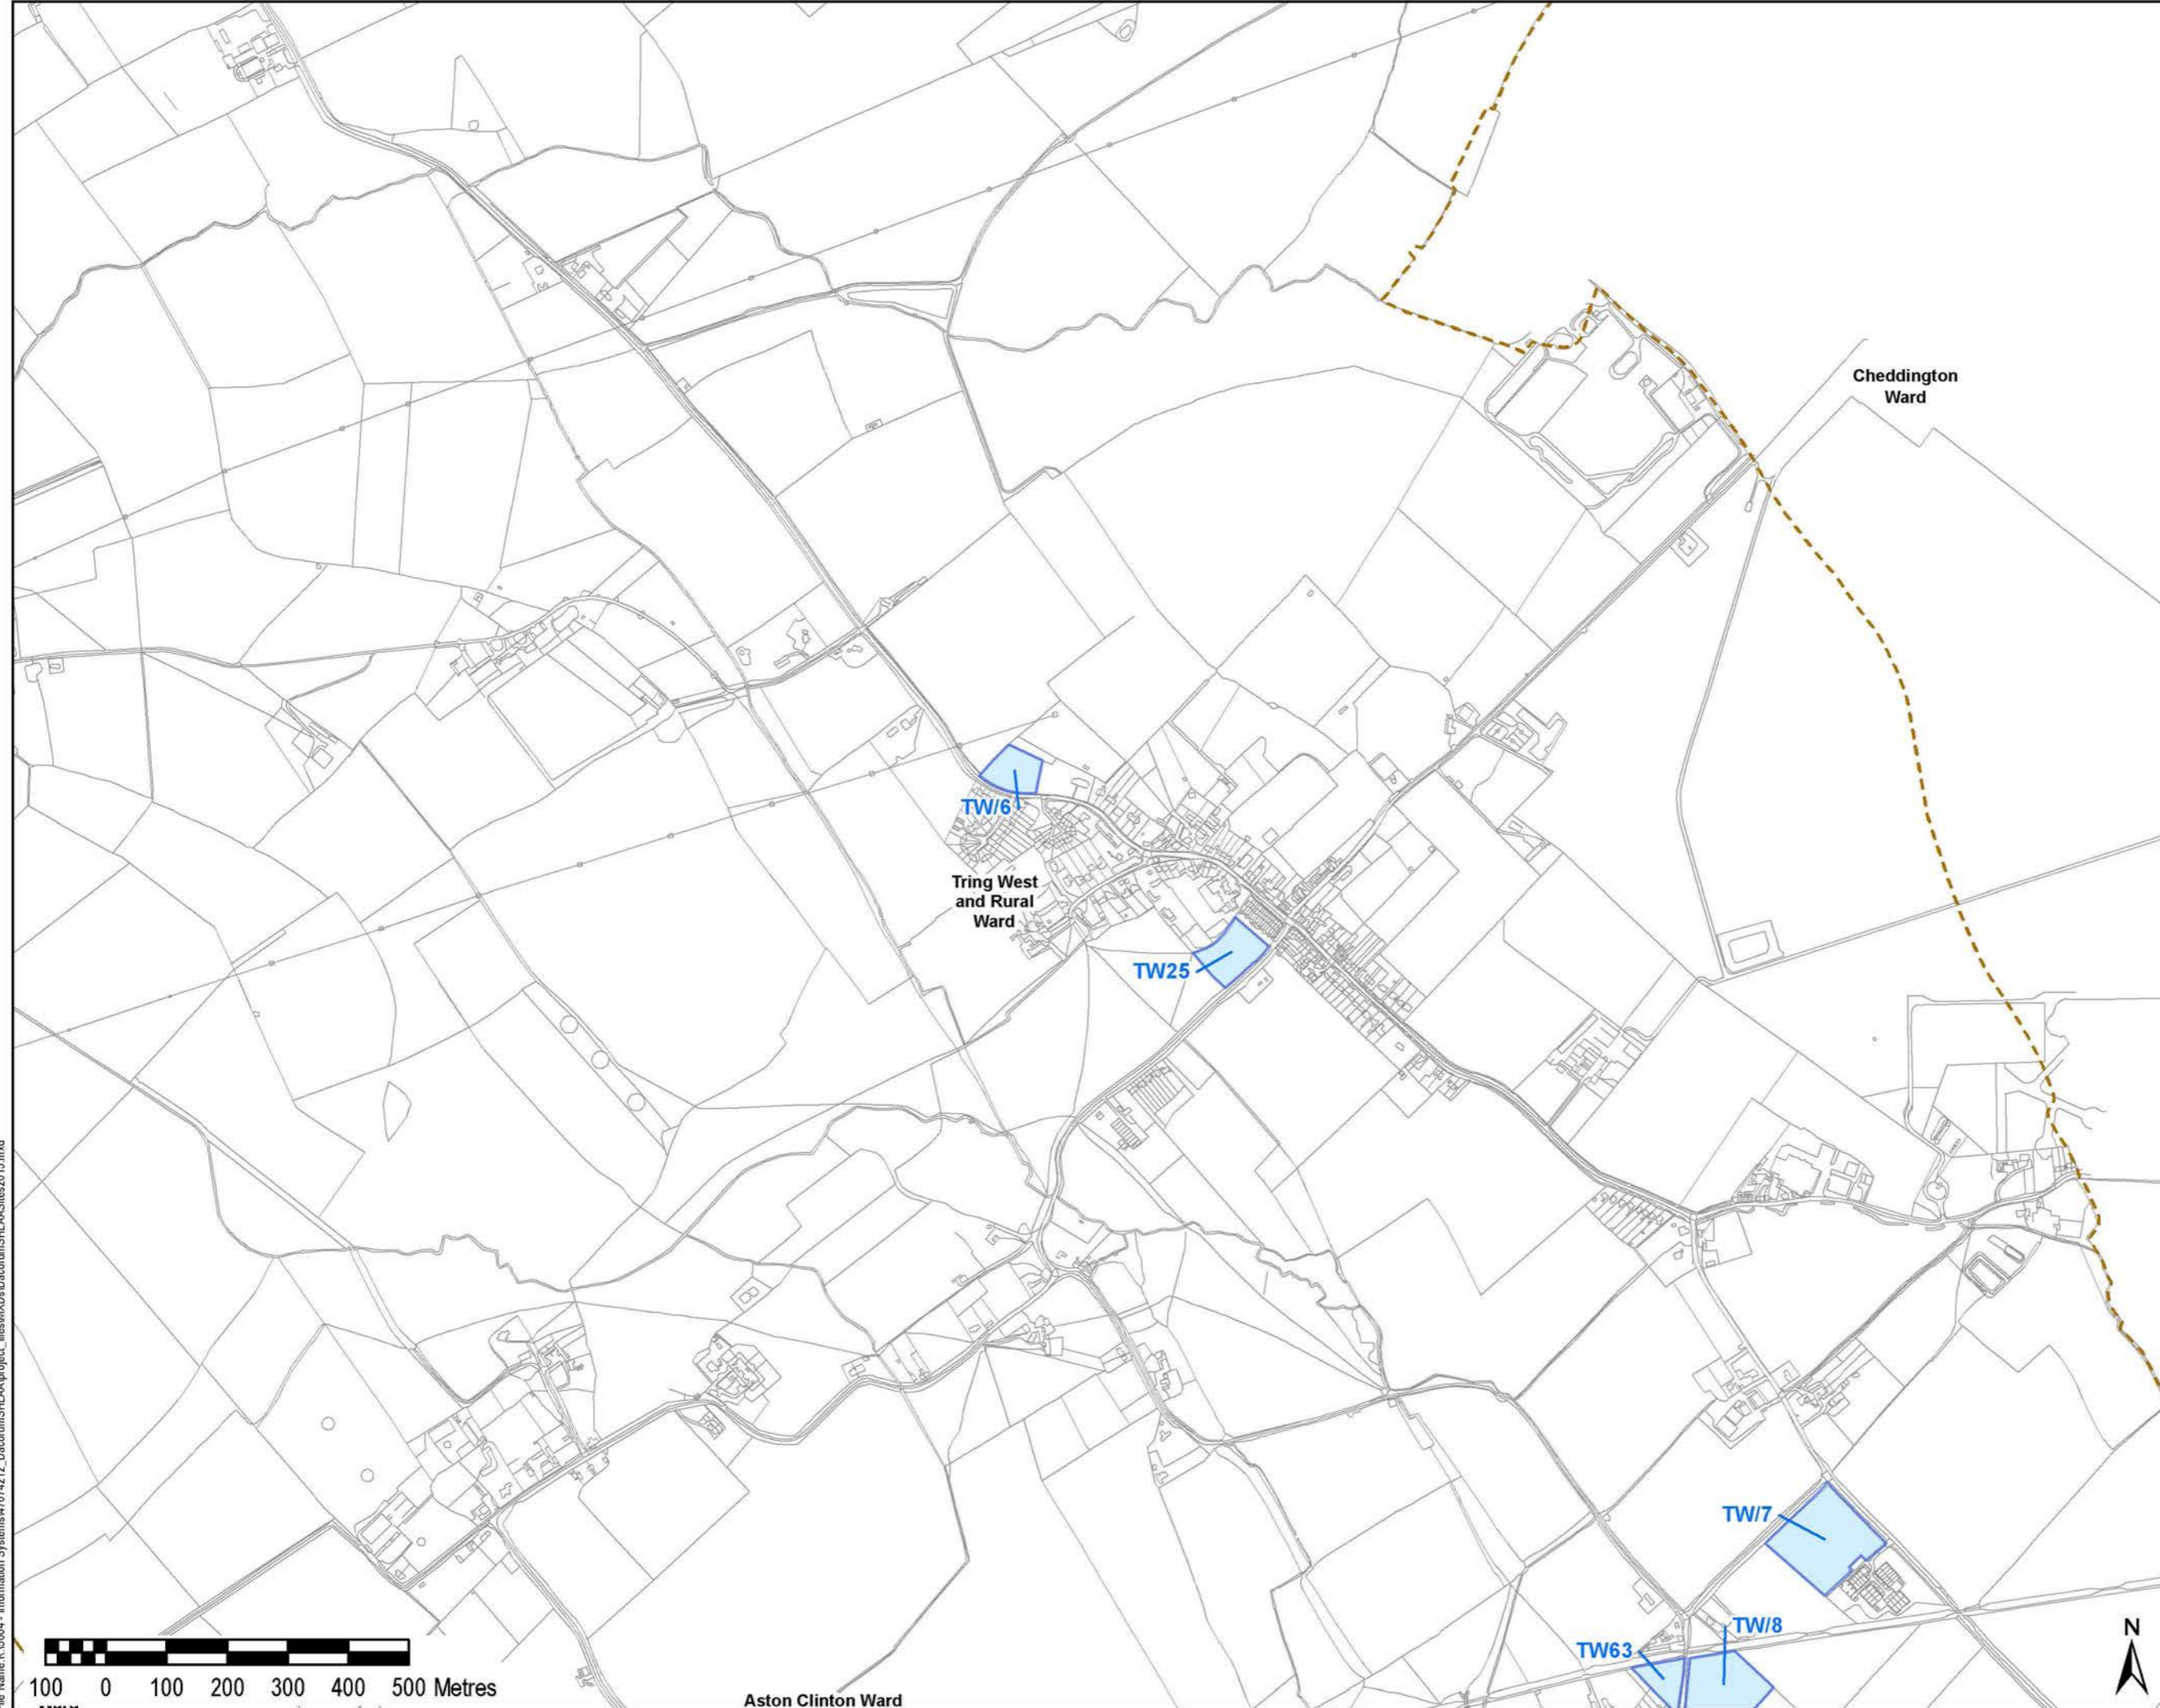

Copyright
 Reproduced from Ordnance Survey digital map data ©
 Crown copyright 2016. All rights reserved.
 Licence number 0100031673

Purpose of Issue
FOR INFORMATION

Client
DACORUM BOROUGH COUNCIL

Project Title
DACORUM SHLAA

Drawing Title

Drawn SJ	Checked EB	Approved AW	Date 29/01/2016
URS Internal Project No. 47069894		Scale @ A3 1:10,000	

THIS DOCUMENT HAS BEEN PREPARED PURSUANT TO AND SUBJECT TO THE TERMS OF URS' APPOINTMENT BY ITS CLIENT. URS ACCEPTS NO LIABILITY FOR ANY USE OF THIS DOCUMENT OTHER THAN BY ITS ORIGINAL CLIENT OR FOLLOWING URS' EXPRESS AGREEMENT TO SUCH USE, AND ONLY FOR THE PURPOSES FOR WHICH IT WAS PREPARED AND PROVIDED.

URS Infrastructure & Environment UK Limited
 Scott House
 Alençon Link, Basingstoke
 Hampshire, RG21 7FP
 Telephone: (01256) 314200
 Fax: (01256) 314204
 www.ursglobal.com





Drawing Number
FIGURE25 OF 27

File Name: K:\16004 - Information Systems\47074712_DacorumSHLAA\project_files\MXD\SHLAA\Sites\2016.mxd

LEGEND

- SHLAA Sites
- District Wards

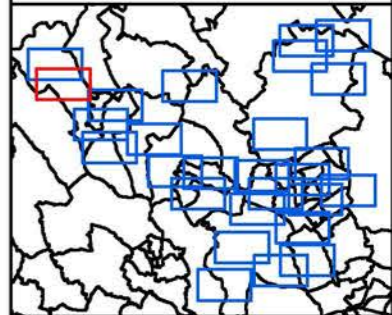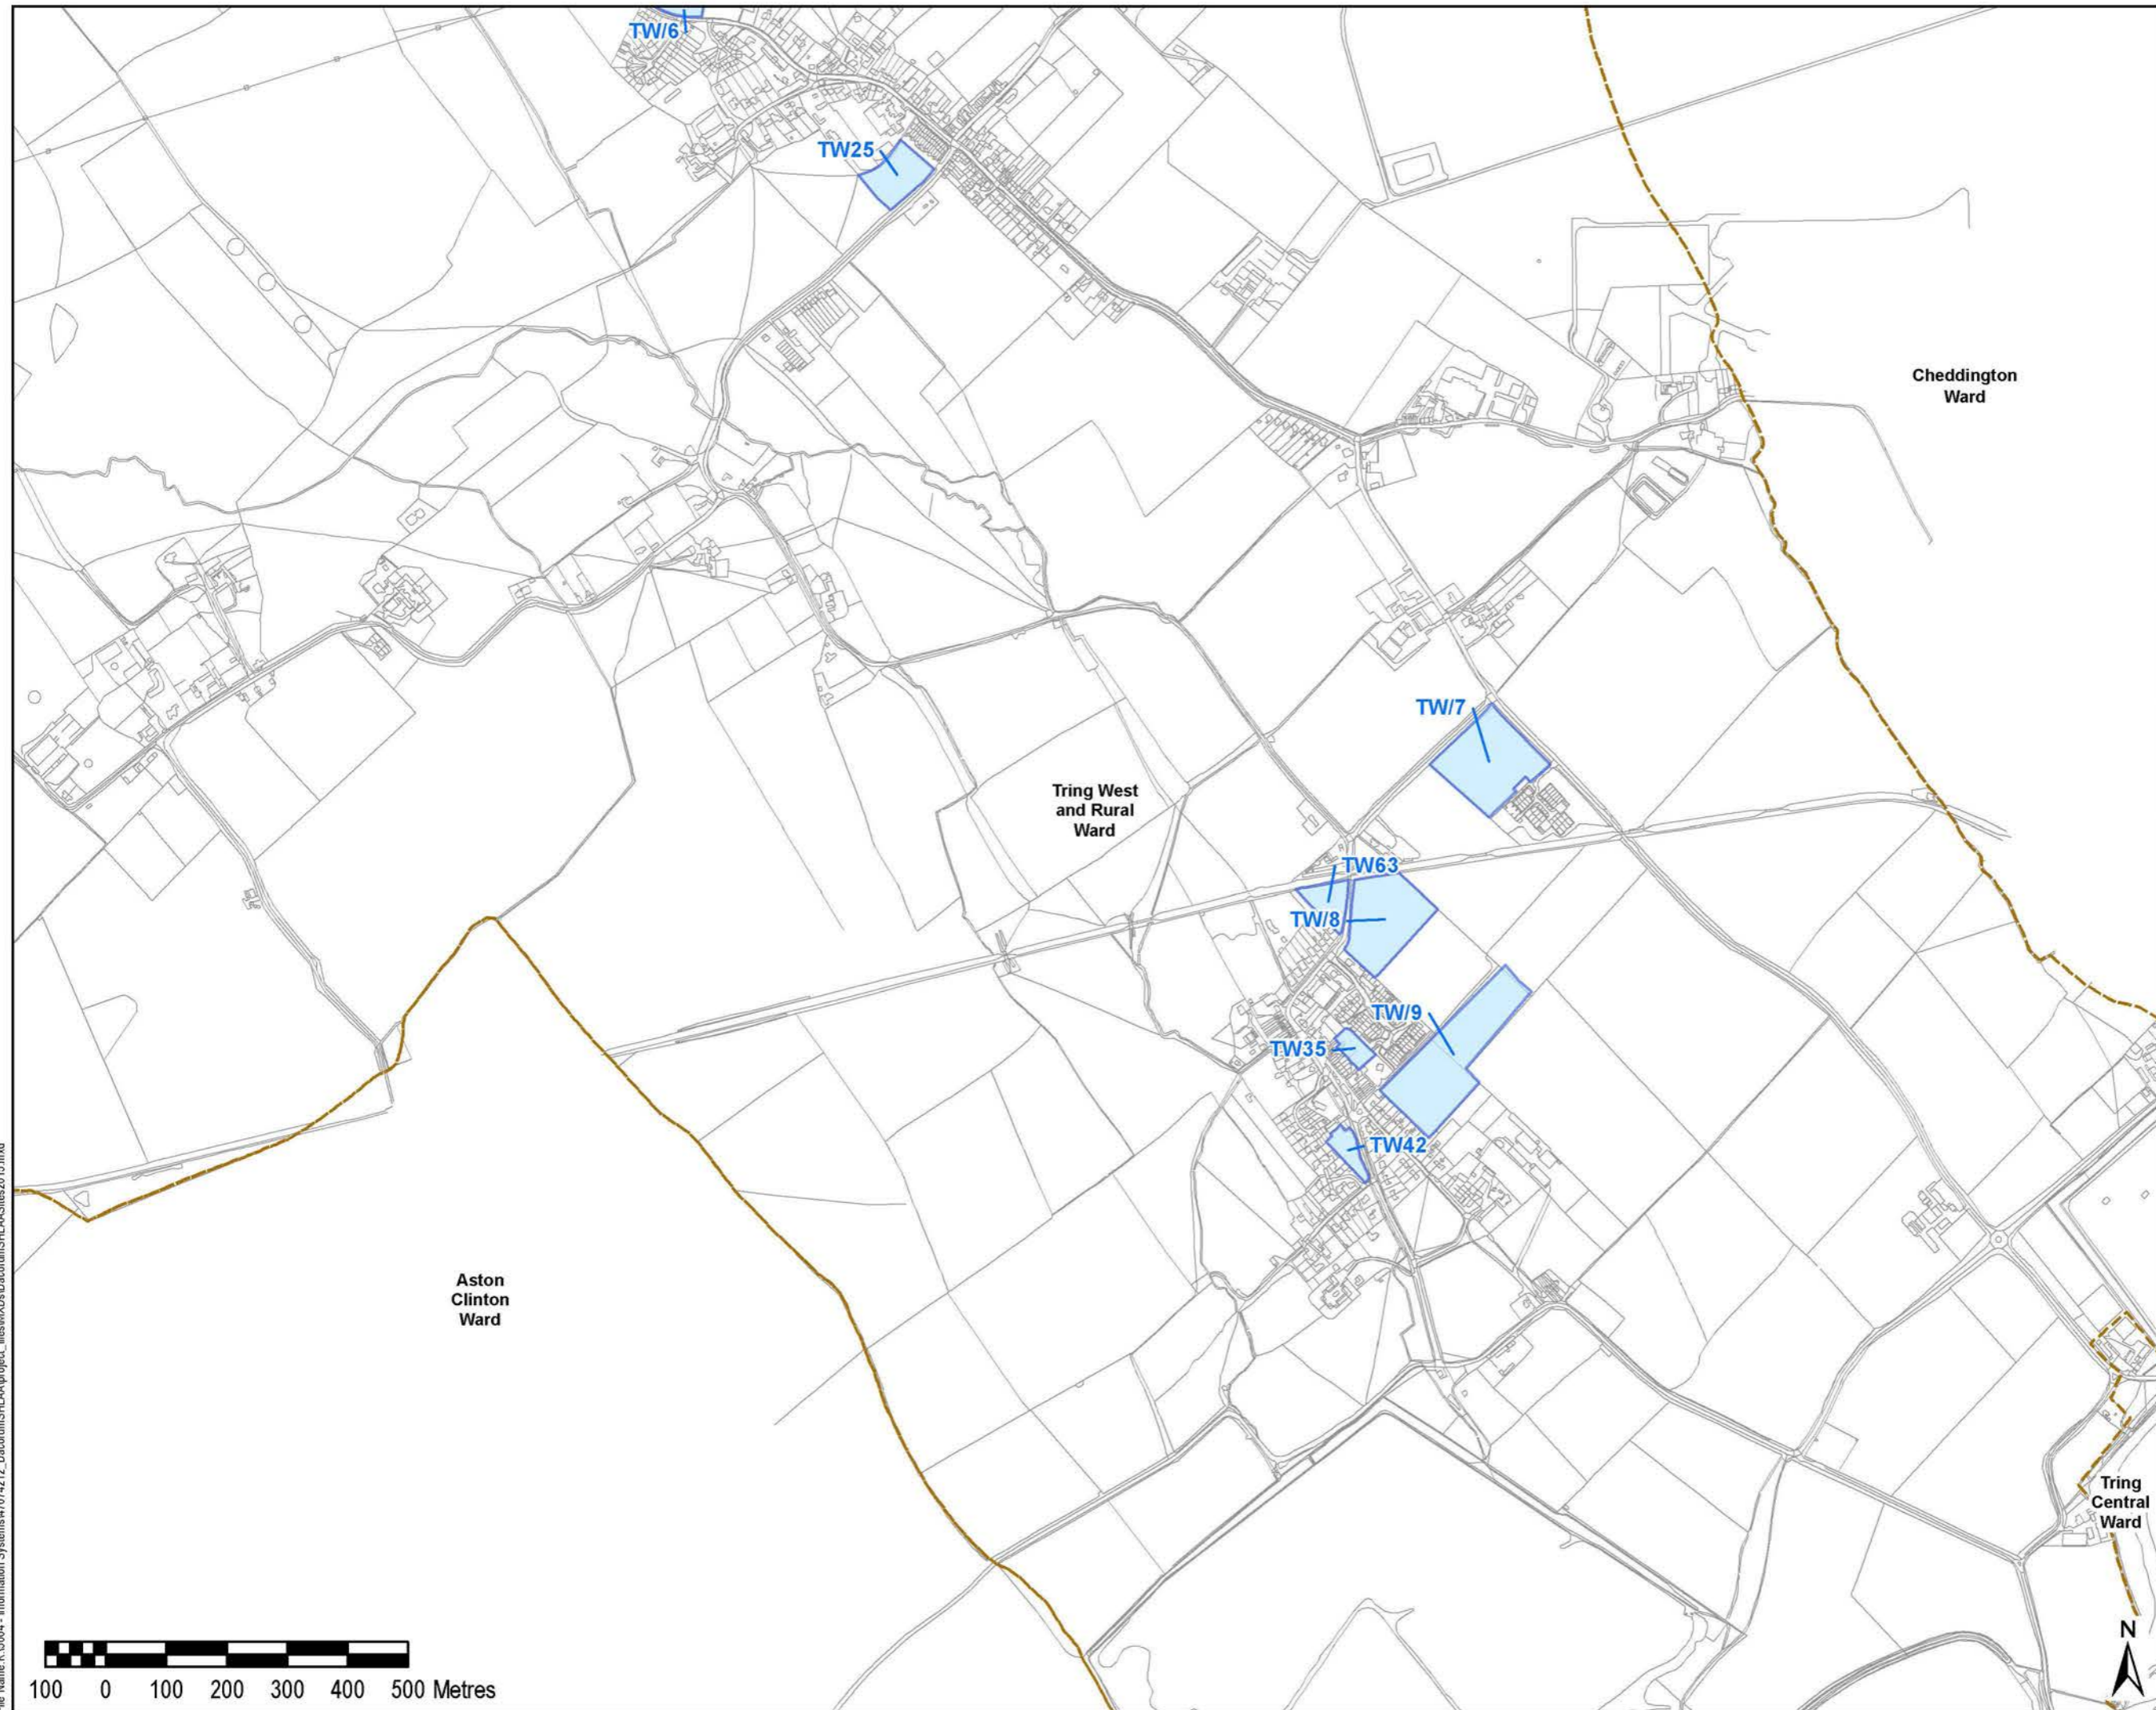

Copyright
 Reproduced from Ordnance Survey digital map data ©
 Crown copyright 2016. All rights reserved.
 Licence number 0100031673

Purpose of Issue
FOR INFORMATION

Client
DACORUM BOROUGH COUNCIL

Project Title
DACORUM SHLAA

Drawing Title

Drawn SJ	Checked EB	Approved AW	Date 29/01/2016
URS Internal Project No. 47069894		Scale @ A3 1:10,000	

THIS DOCUMENT HAS BEEN PREPARED PURSUANT TO AND SUBJECT TO THE TERMS OF URS' APPOINTMENT BY ITS CLIENT. URS ACCEPTS NO LIABILITY FOR ANY USE OF THIS DOCUMENT OTHER THAN BY ITS ORIGINAL CLIENT OR FOLLOWING URS' EXPRESS AGREEMENT TO SUCH USE, AND ONLY FOR THE PURPOSES FOR WHICH IT WAS PREPARED AND PROVIDED.

URS Infrastructure & Environment UK Limited
 Scott House
 Alençon Link, Basingstoke
 Hampshire, RG21 7FP
 Telephone: (01256) 314200
 Fax: (01256) 310204
 www.ursglobal.com





Drawing Number
FIGURE26 OF 27

File Name: K:\16004 - Information Systems\47074212_DacorumSHLAA\project_files\MXDs\DacorumSHLAA\Sites\2016.mxd

THIS DRAWING IS TO BE USED ONLY FOR THE PURPOSE OF ISSUE THAT IT WAS ISSUED FOR AND IS SUBJECT TO AMENDMENT

LEGEND

- SHLAA Sites
- District Wards

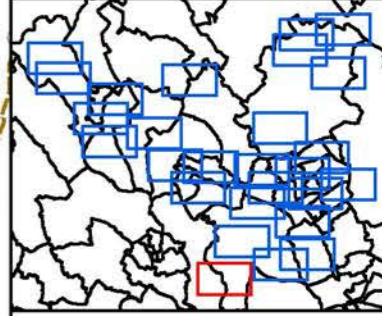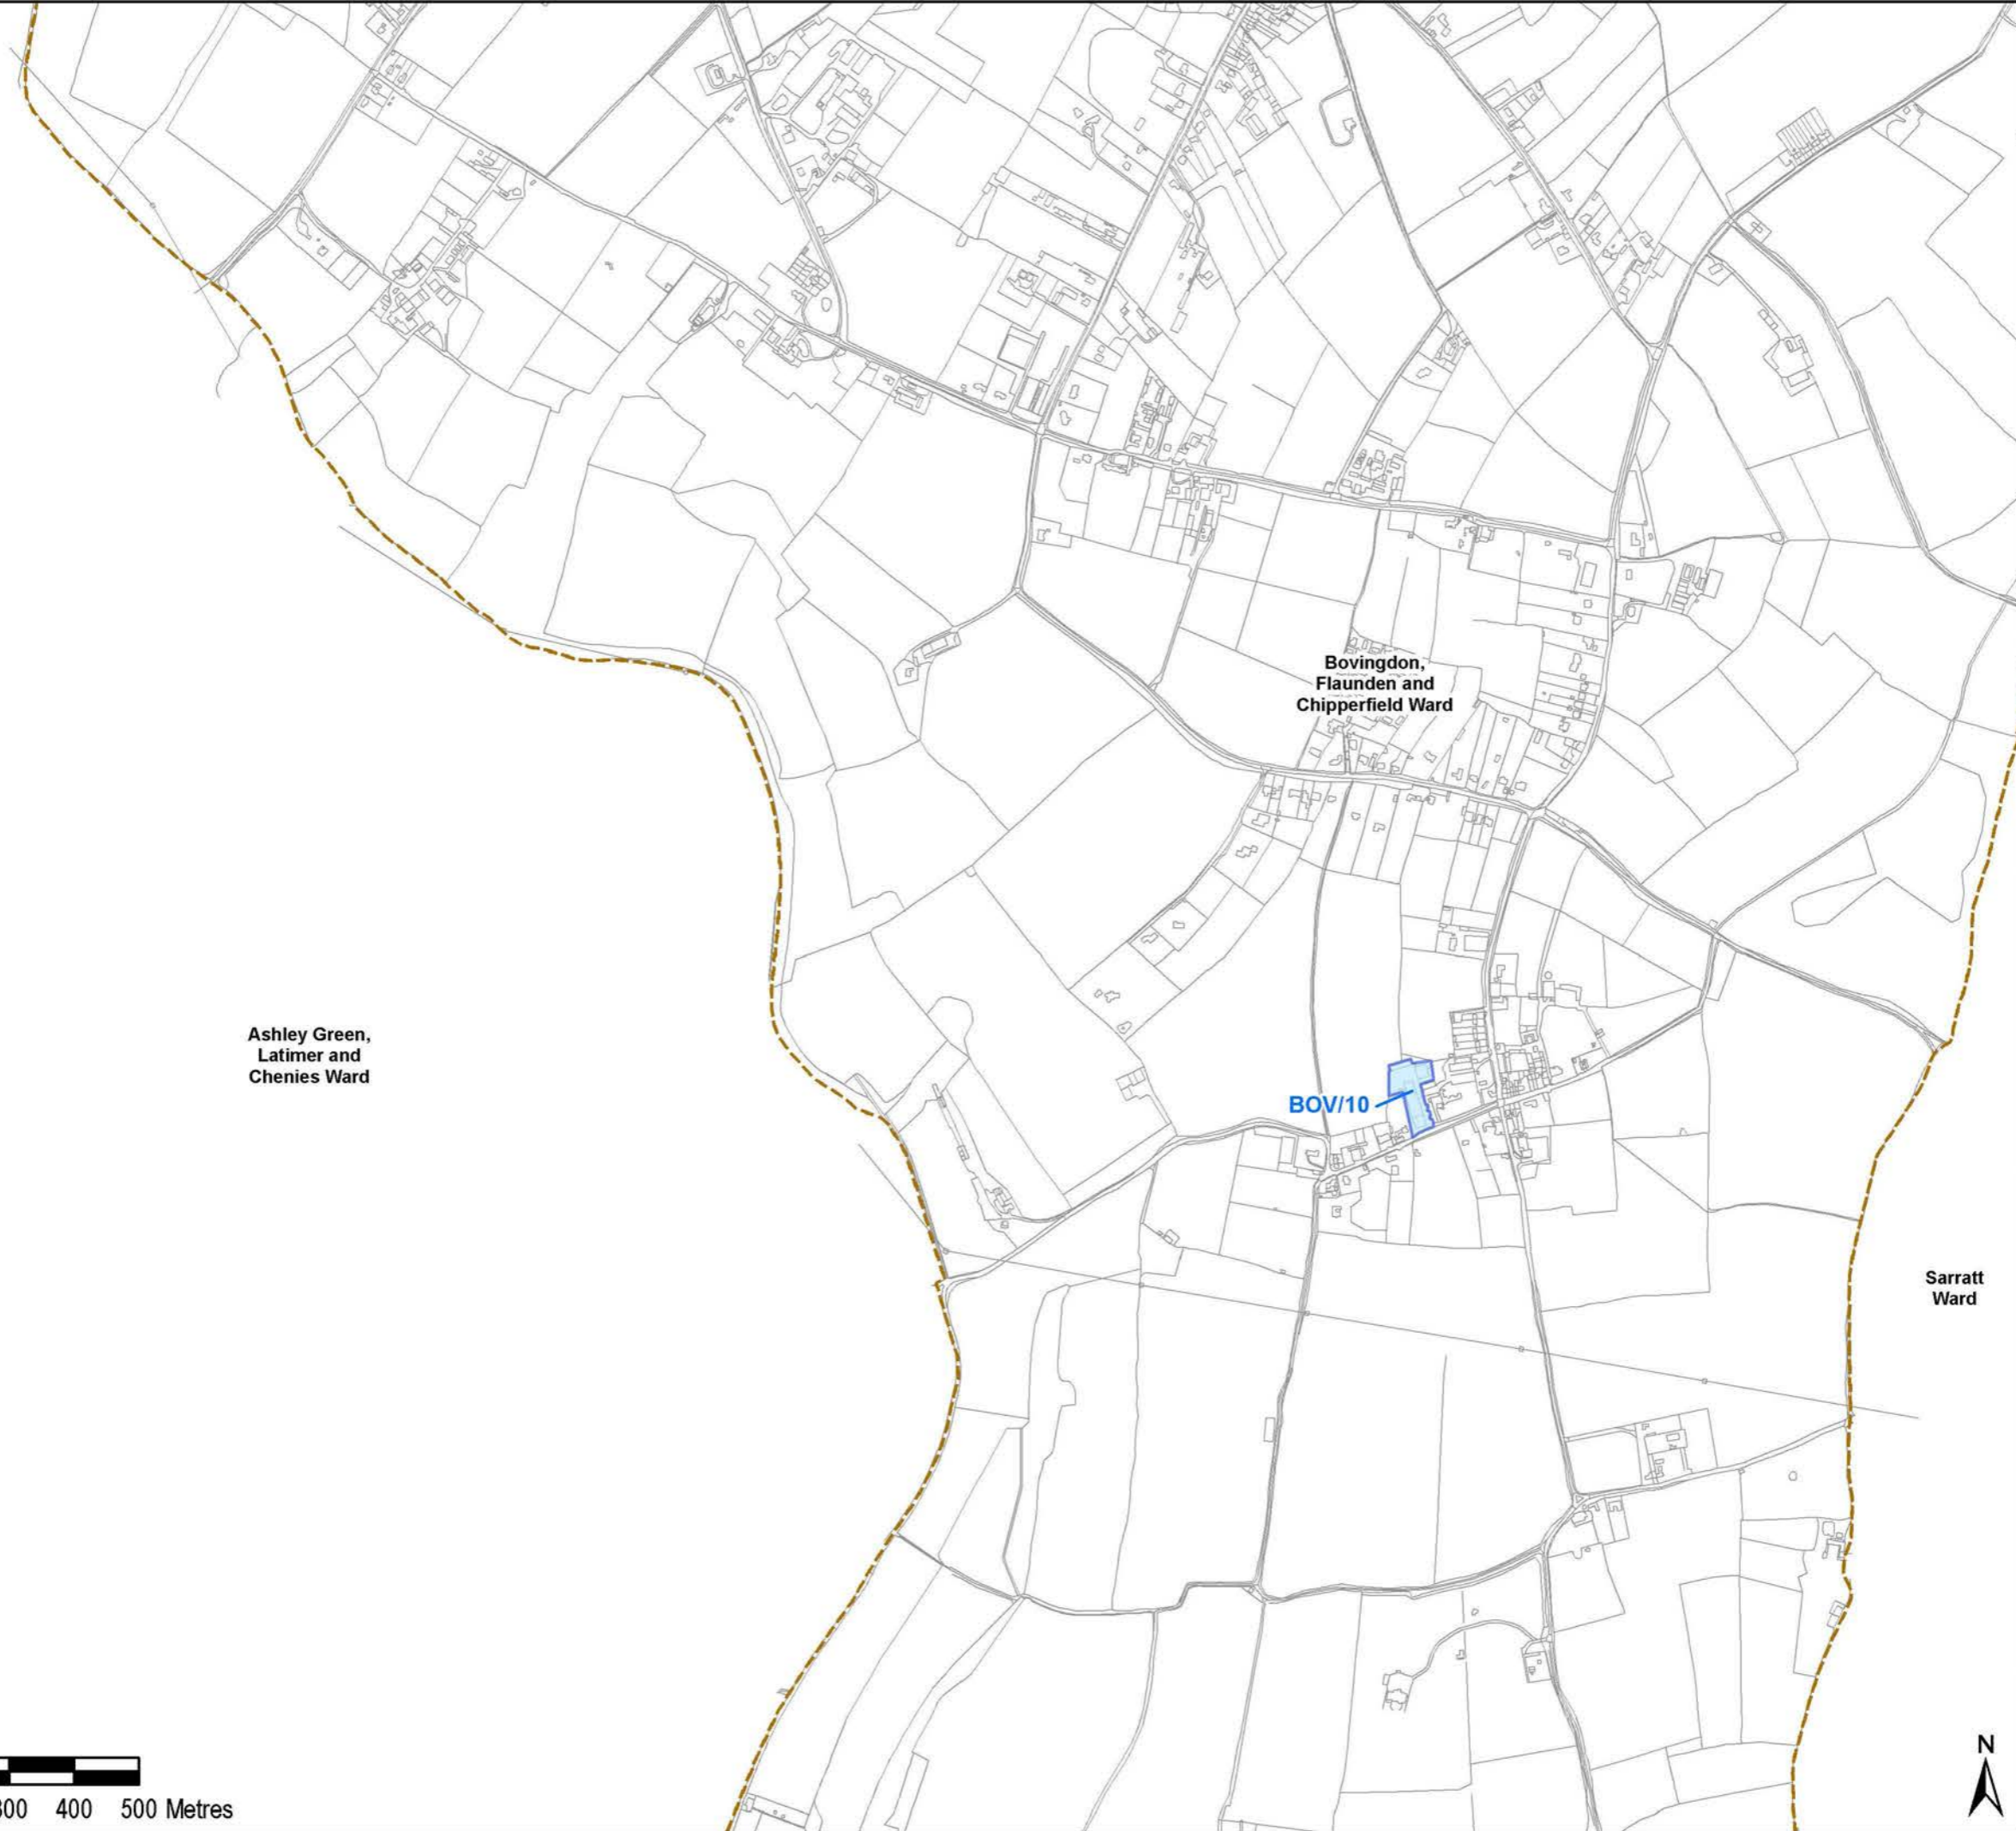

Copyright
 Reproduced from Ordnance Survey digital map data ©
 Crown copyright 2016. All rights reserved.
 Licence number 0100031673

Ashley Green,
 Latimer and
 Chenies Ward

Bovingdon,
 Flaunden and
 Chipperfield Ward

BOV/10

Sarratt
 Ward

Purpose of Issue
 FOR INFORMATION

Client
 DACORUM BOROUGH COUNCIL


Project Title
 DACORUM SHLAA

Drawn SJ	Checked EB	Approved AW	Date 29/01/2016
URS Internal Project No. 47069894		Scale @ A3 1:10,000	

THIS DOCUMENT HAS BEEN PREPARED PURSUANT TO AND SUBJECT TO THE TERMS OF URS' APPOINTMENT BY ITS CLIENT. URS ACCEPTS NO LIABILITY FOR ANY USE OF THIS DOCUMENT OTHER THAN BY ITS ORIGINAL CLIENT OR FOLLOWING URS' EXPRESS AGREEMENT TO SUCH USE, AND ONLY FOR THE PURPOSES FOR WHICH IT WAS PREPARED AND PROVIDED.

URS Infrastructure & Environment UK Limited
 Scott House
 Alenyon Link, Basingstoke
 Hampshire, RG21 7FP
 Telephone: (01256) 314200
 Fax: (01256) 310204
 www.ursglobal.com

	Drawing Number	Rev
	FIGURE27 OF 27	

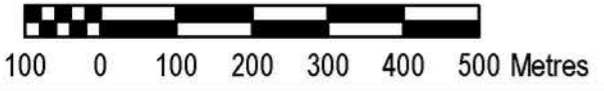

File Name: K:\16004 - Information Systems\47074212_DacorumSHLAA\project_files\MXDs\DacorumSHLAA\Sites\2016.mxd

About AECOM

AECOM is a premier, fully integrated professional and technical services firm positioned to design, build, finance and operate infrastructure assets around the world for public- and private-sector clients. The firm's global staff — including architects, engineers, designers, planners, scientists and management and construction services professionals — serves clients in over 150 countries around the world. AECOM is ranked as the #1 engineering design firm by revenue in *Engineering News-Record* magazine's annual industry rankings, and has been recognized by *Fortune* magazine as a World's Most Admired Company. The firm is a leader in all of the key markets that it serves, including transportation, facilities, environmental, energy, oil and gas, water, high-rise buildings and government. AECOM provides a blend of global reach, local knowledge, innovation and technical excellence in delivering customized and creative solutions that meet the needs of clients' projects. A *Fortune 500* firm, AECOM companies, including URS Corporation and Hunt Construction Group, have annual revenue of approximately \$19 billion.

More information on AECOM and its services can be found at www.aecom.com.

Follow us on Twitter: [@aecom](https://twitter.com/aecom)

AECOM

6 - 8 Greencoat Place

London SW1P 1PL

T +44 (0) 20 7798 5000

aecom.com