



File Name: K:\6004 - Information Systems\47074272\_DacorumSHLAA\project\_files\Map\09\_DacorumSHLAA\KL3\2015.mxd

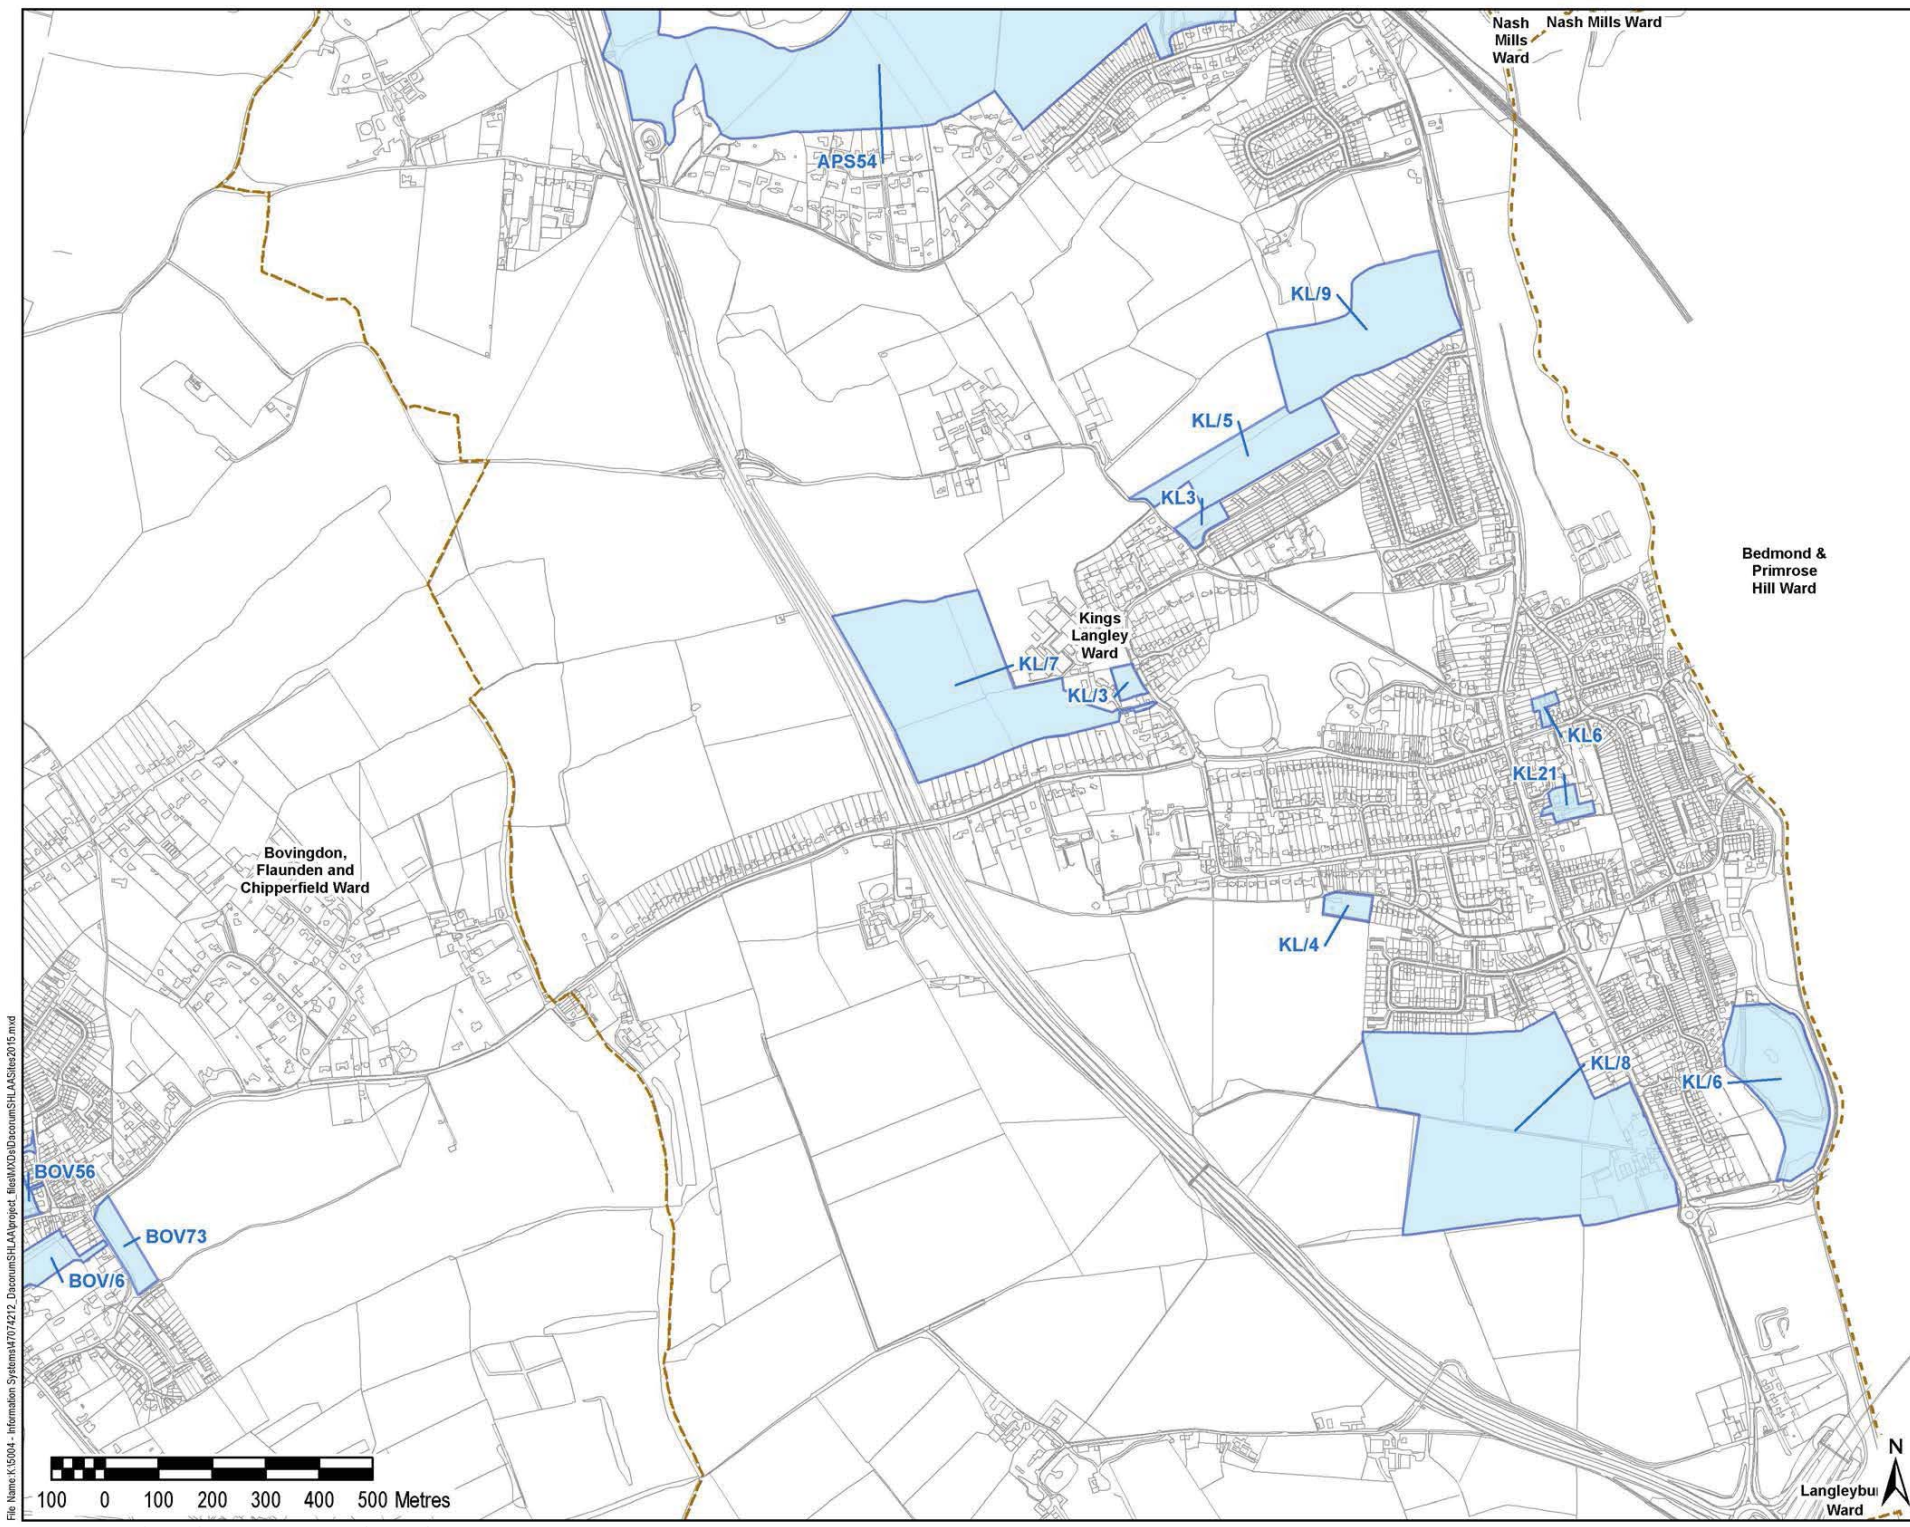

THIS DRAWING IS TO BE USED ONLY FOR THE PURPOSE OF ISSUE THAT IT WAS ISSUED FOR AND IS SUBJECT TO AMENDMENT

**LEGEND**

- SHLAA Sites
- District Wards

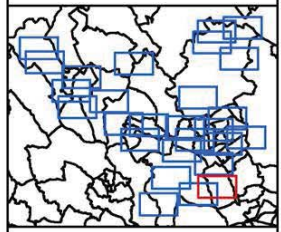

Copyright  
 Reproduced from Ordnance Survey digital map data ©  
 Crown copyright 2016. All rights reserved.  
 Licence number 0100031673

Purpose of Issue  
**FOR INFORMATION**

Client  
**DACORUM BOROUGH COUNCIL**

Project Title  
**DACORUM SHLAA**

Drawing Title

Drawn SJ	Checked BB	Approved AW	Date 28/01/2016
URS Internal Project No. 47069894		Scale @ A3 1:10,000	

THIS DOCUMENT HAS BEEN PREPARED PURSUANT TO AND SUBJECT TO THE TERMS OF USE APPOINTMENT BY ITS CLIENT. URS ACCEPTS NO LIABILITY FOR ANY USE OF THIS DOCUMENT OTHER THAN BY ITS ORIGINAL CLIENT OR FOLLOWING URS'S EXPRESS AGREEMENT TO DO SO AND ONLY FOR THE PURPOSES FOR WHICH IT WAS PREPARED AND PROVIDED.


URS Infrastructure & Environment UK Limited  
 8/10th House  
 Alcony Lane, Bovingdon  
 High Wycombe, Bucks HP12 3PP  
 Telephone (01296) 310000  
 Fax (01296) 310001  
 www.urscorp.com



Drawing Number  
**FIGURE 16 OF 27**

**LEGEND**

- SHLAA Sites
- District Wards

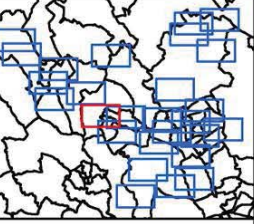

Copyright  
 Reproduced from Ordnance Survey digital map data ©  
 Crown copyright 2016. All rights reserved.  
 Licence number 0100031673

Purpose of Issue  
**FOR INFORMATION**

Client  
**DACORUM BOROUGH COUNCIL**

Project Title  
**DACORUM SHLAA**

Drawing Title


Drawn SJ	Checked BB	Approved AW	Date 29/01/2016
URS Internal Project No. 47069894		Scale @ A3 1:10,000	

THIS DOCUMENT HAS BEEN PREPARED PURSUANT TO AND SUBJECT TO THE TERMS OF USE APPOINTMENT BY ITS CLIENT. URS ACCEPTS NO LIABILITY FOR ANY USE OF THIS DOCUMENT OTHER THAN BY ITS ORIGINAL CLIENT OR FOLLOWING WRITTEN AGREEMENT TO DO SO. USE AND ONLY FOR THE PURPOSES FOR WHICH IT WAS PREPARED AND PROVIDED.



URS Infrastructure & Environment UK Limited  
 8000 House  
 Phoenix Link, Birmingham  
 Birmingham, B32 2PP  
 Telephone (0121) 315000  
 Fax (0121) 315001  
 www.ursi.com

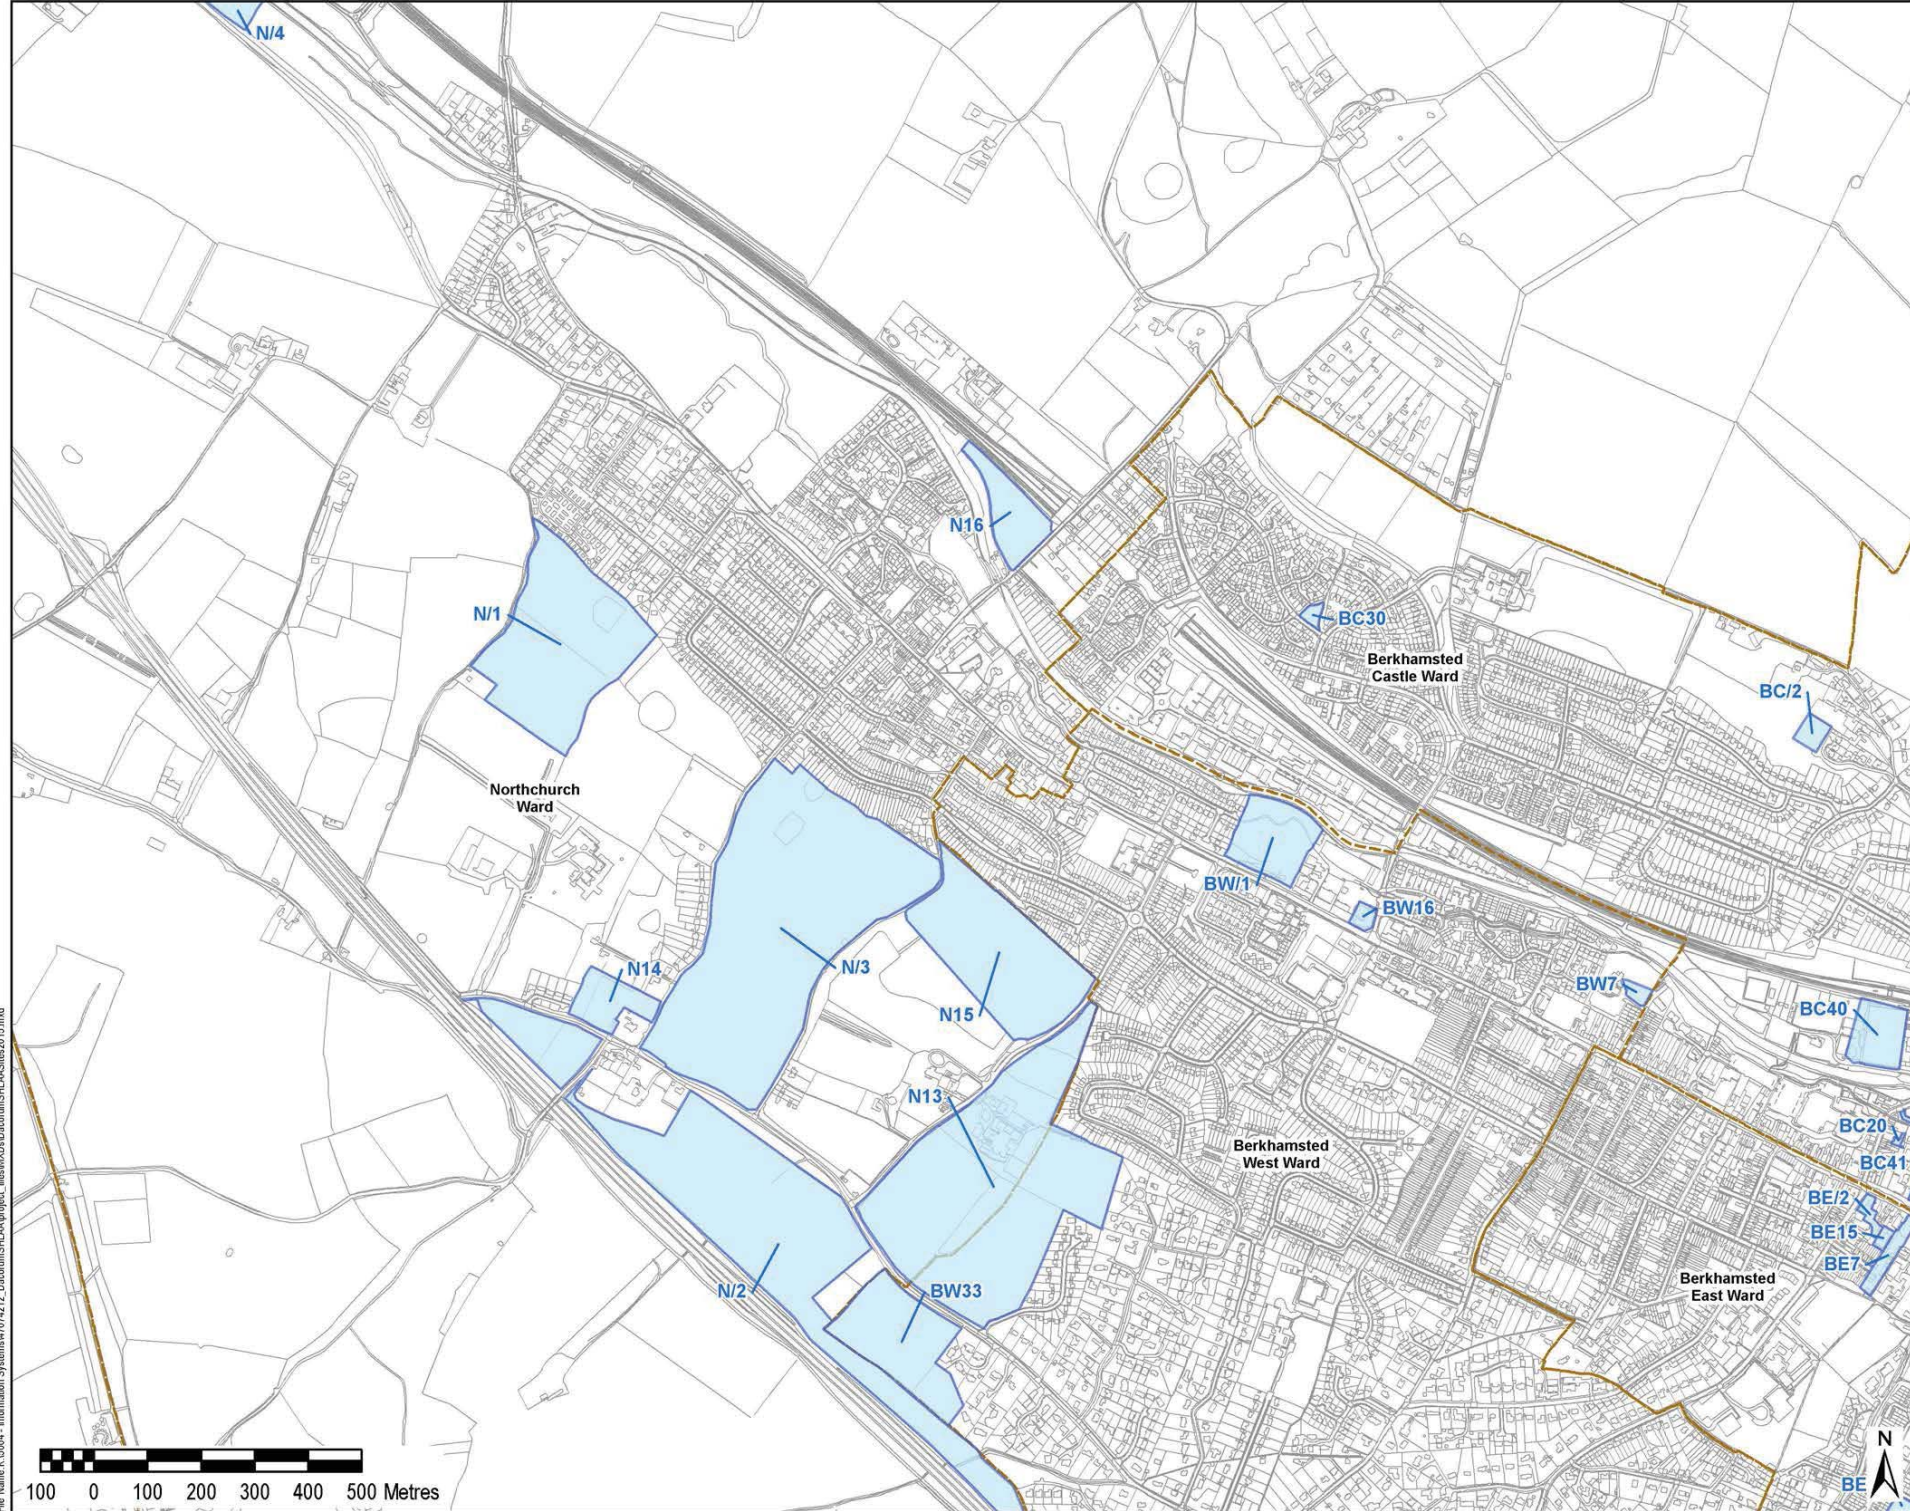


Drawing Number  
**FIGURE 17 OF 27**



File Name: K:\6004 - Information Systems\47074272\_2\_DacorumSHLAA\project\_files\MXD\03\_DacorumSHLAA\shlaa2016.mxd

**LEGEND**  
 SHLAA Sites  
 District Wards

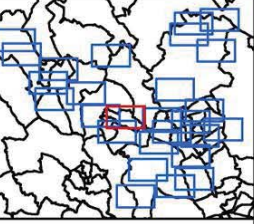

Copyright  
 Reproduced from Ordnance Survey digital map data ©  
 Crown copyright 2016. All rights reserved.  
 Licence number 0100031673

Purpose of Issue  
**FOR INFORMATION**

Client  
**DACORUM BOROUGH COUNCIL**

Project Title  
**DACORUM SHLAA**

Drawing Title



Drawn SJ	Checked BB	Approved AW	Date 29/01/2016
URIS Internal Project No. 47069894		Scale @ A3 1:10,000	

THIS DOCUMENT HAS BEEN PREPARED PURSUANT TO AND SUBJECT TO THE TERMS OF USE APPOINTMENT BY ITS CLIENT. URS ACCEPTS NO LIABILITY FOR ANY USE OF THIS DOCUMENT OTHER THAN BY ITS ORIGINAL CLIENT OR FOLLOWING WRITTEN AGREEMENT TO DO SO. USE AND ONLY FOR THE PURPOSES FOR WHICH IT WAS PREPARED AND PROVIDED.


**URS Infrastructure & Environment UK Limited**  
 5/101 House  
 Phoenix Link, Birmingham  
 Birmingham, B32 2PP  
 Telephone: (0121) 315000  
 Fax: (0121) 315001  
 www.ursi.com



Drawing Number  
**FIGURE 18 OF 27**

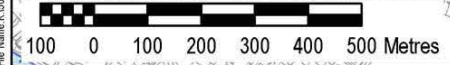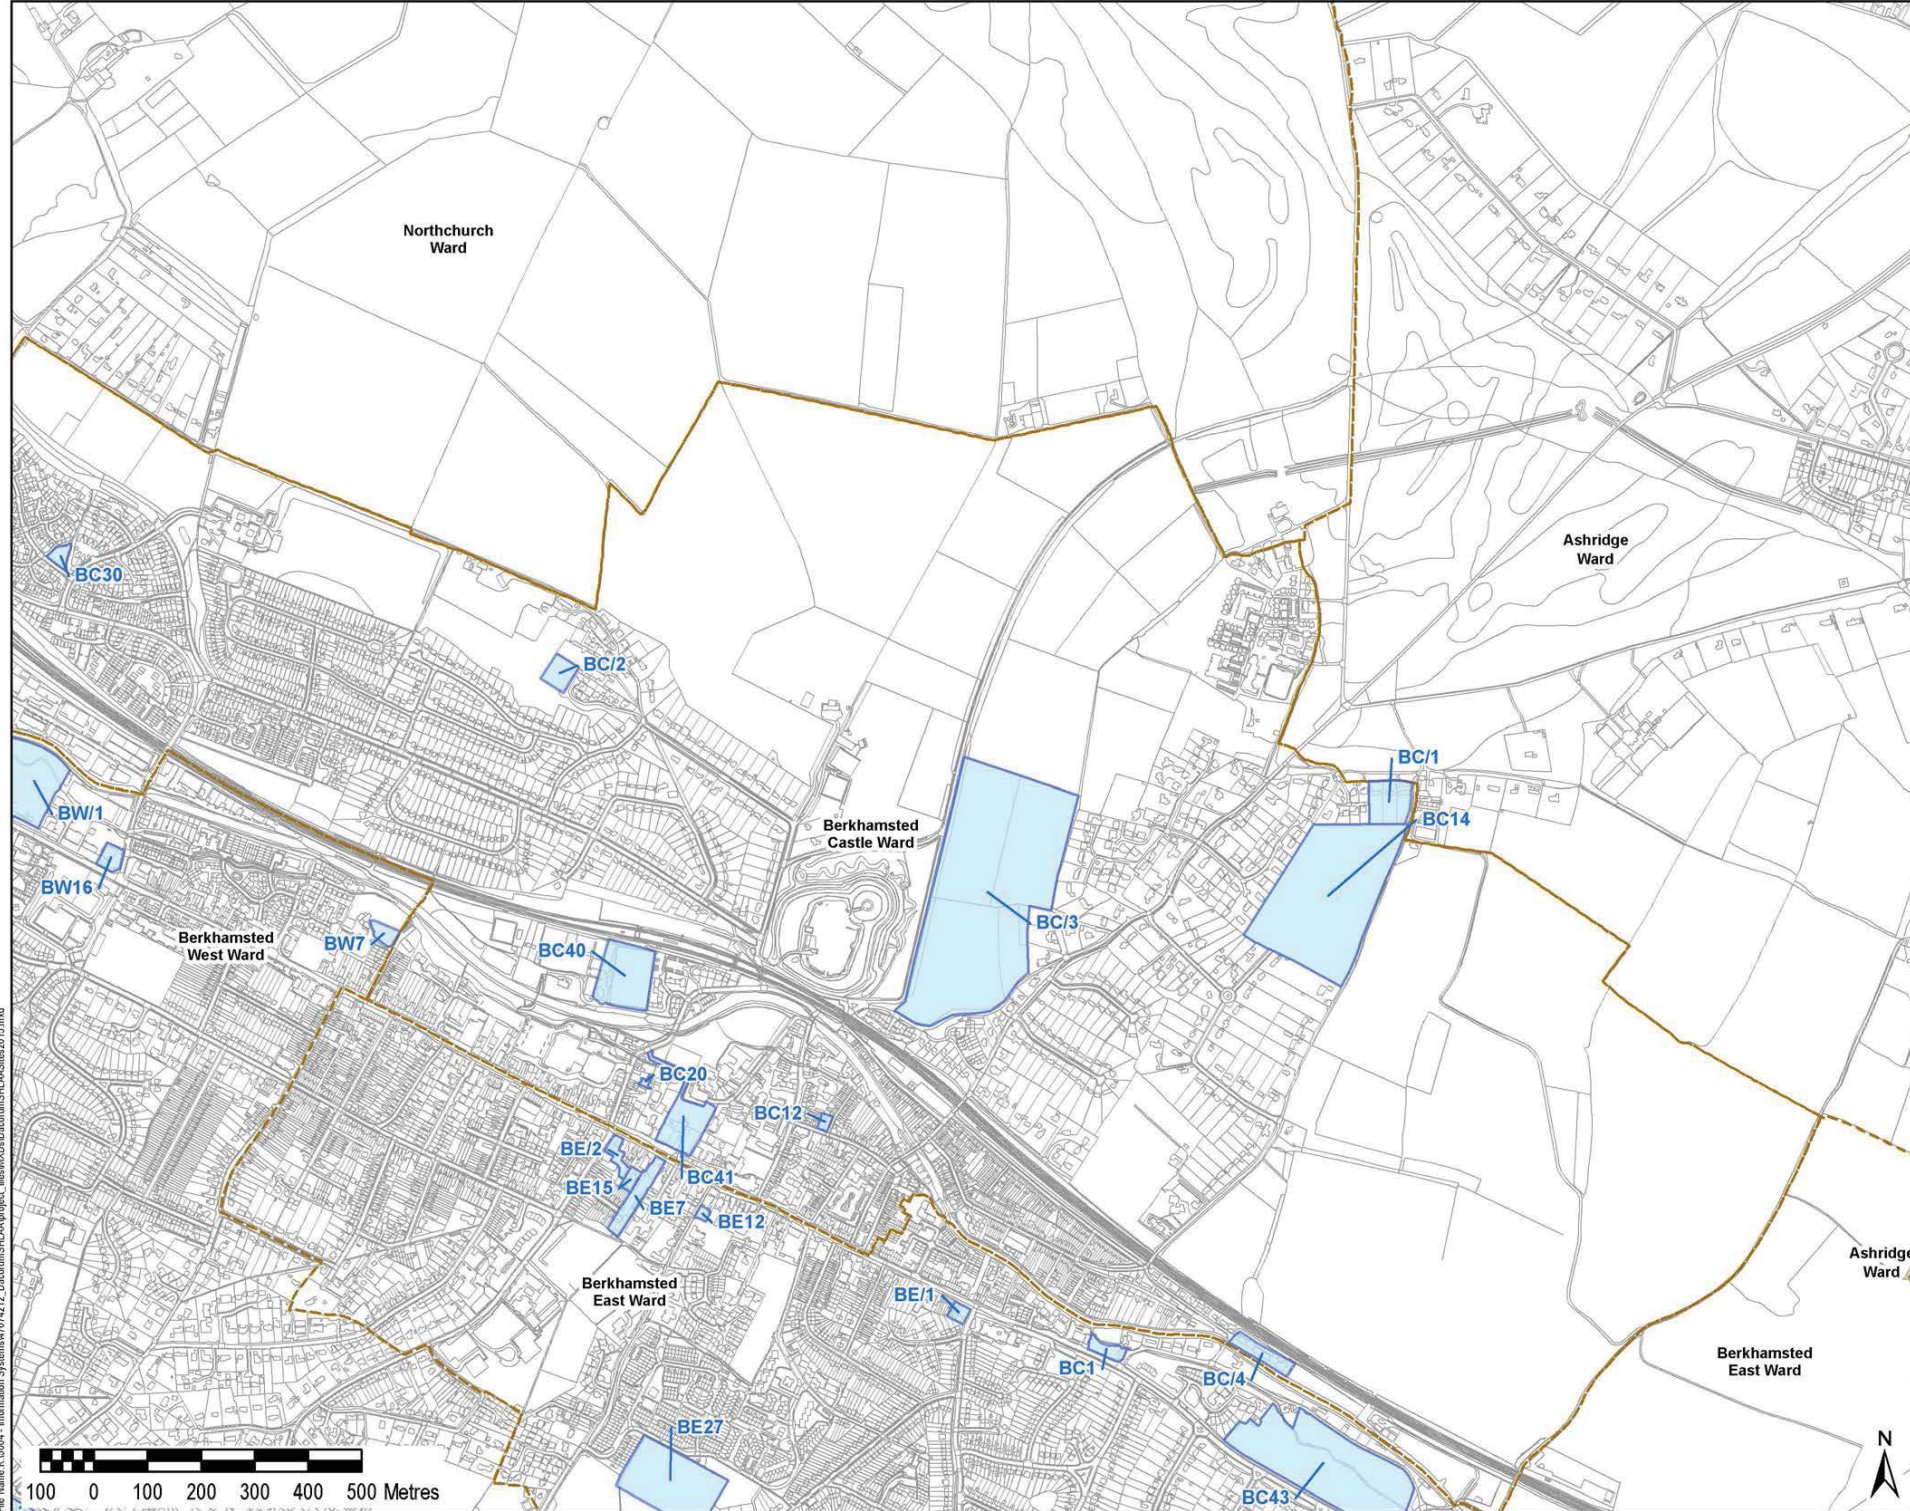


File Name: K:\6004 - Information Systems\4707\2722\_DacorumSHLAA\project\_files\Map\04\_DacorumSHLAA\Issue2016.mxd

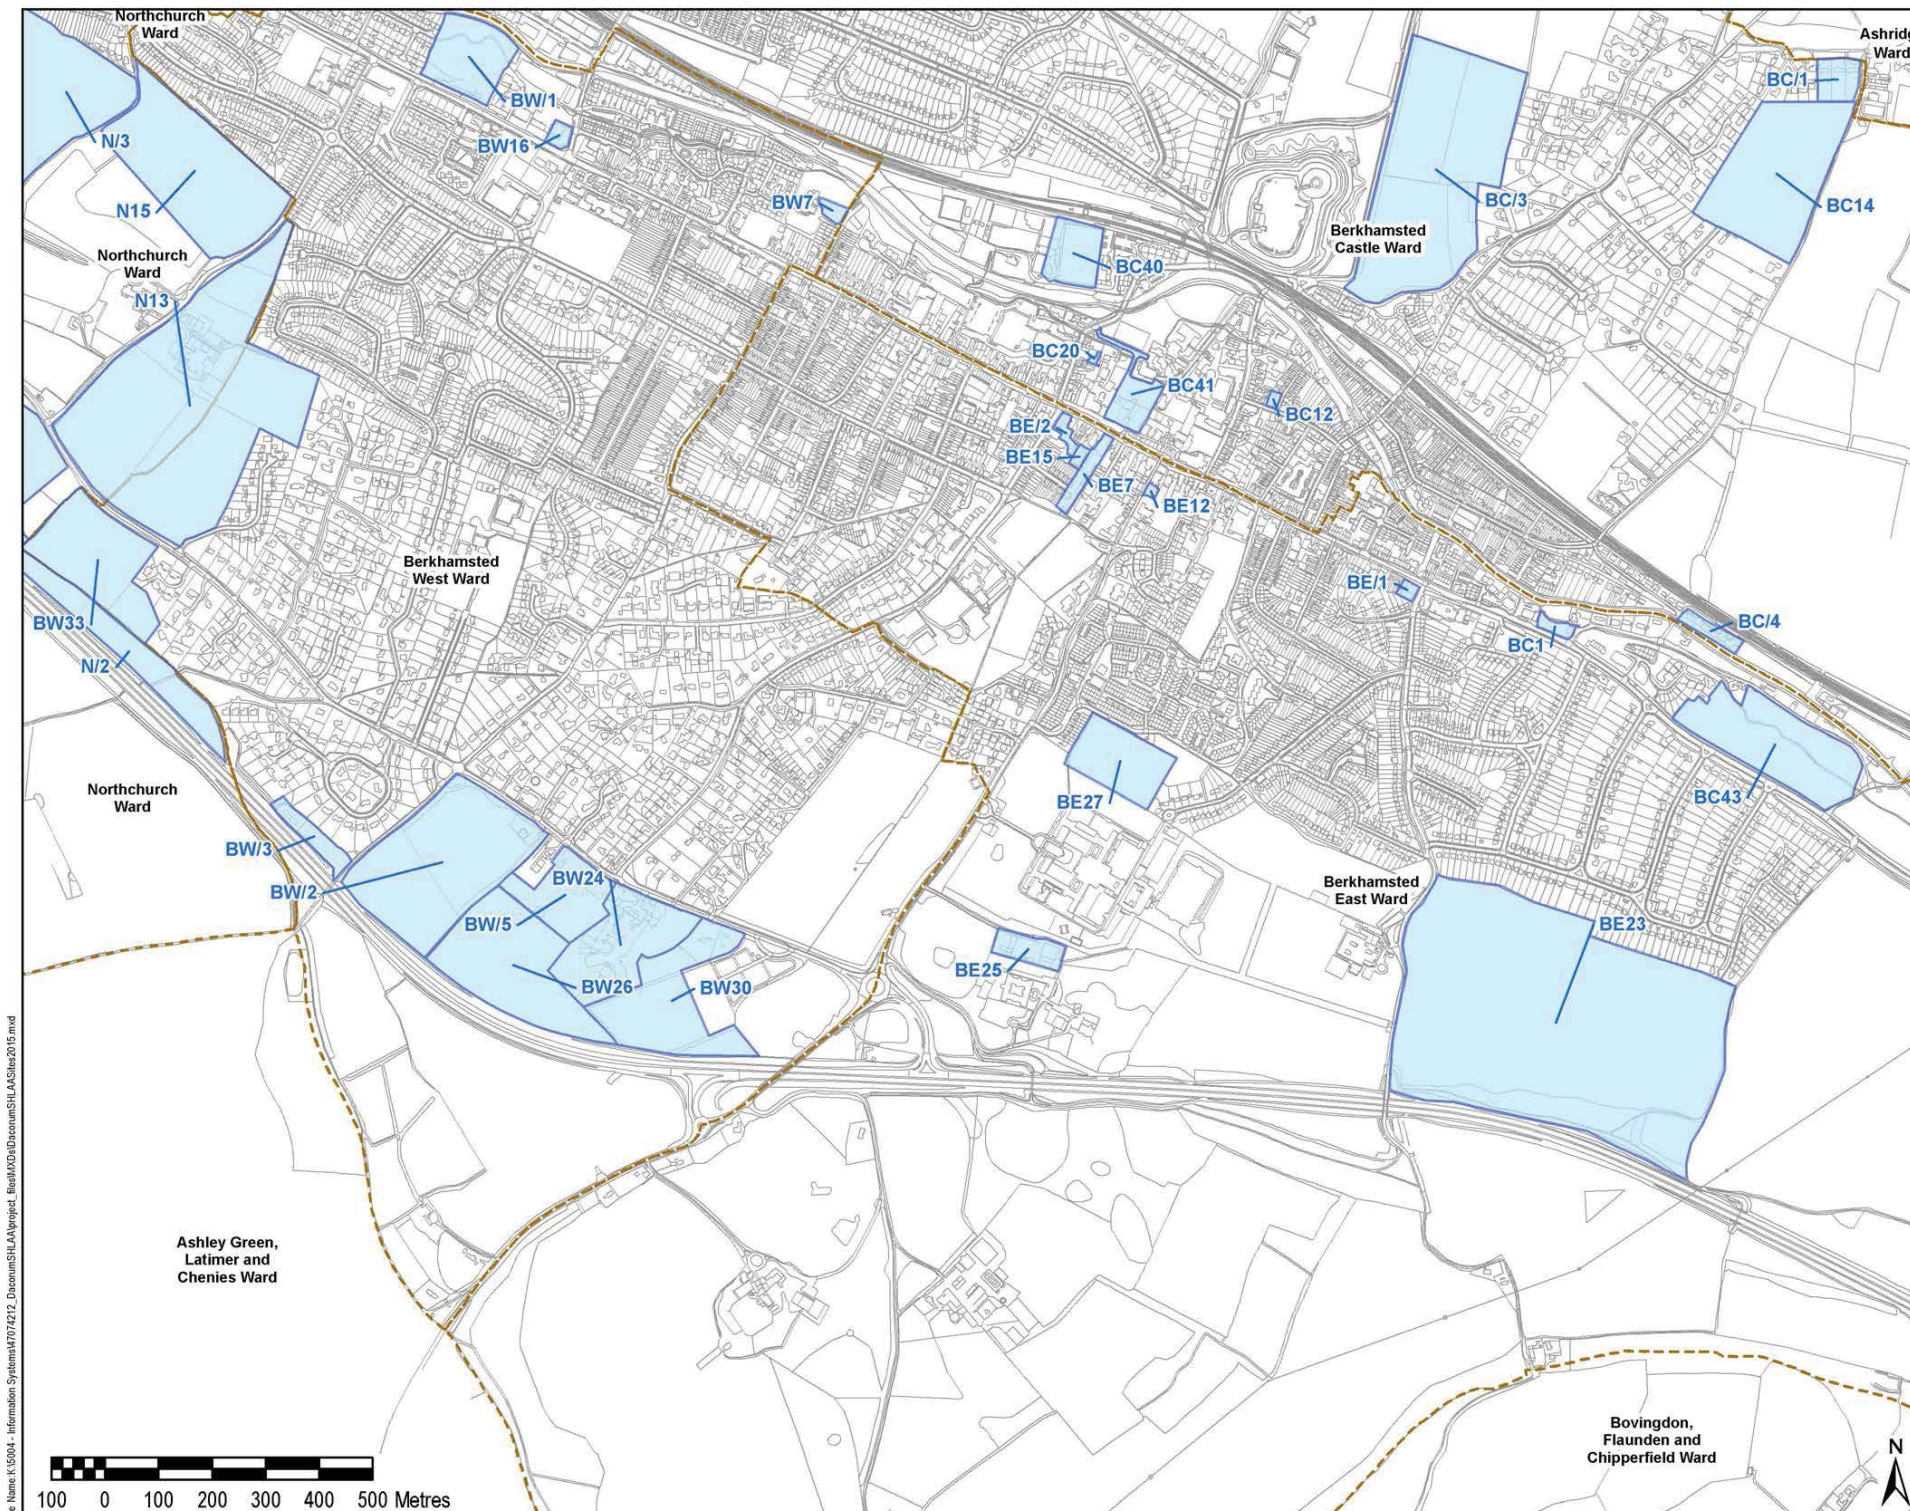

THIS DRAWING IS TO BE USED ONLY FOR THE PURPOSE OF ISSUE THAT IT WAS ISSUED FOR AND IS SUBJECT TO AMENDMENT

**LEGEND**

- SHLAA Sites
- District Wards

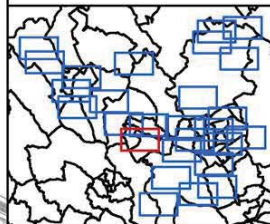

Copyright  
 Reproduced from Ordnance Survey digital map data ©  
 Crown copyright 2016. All rights reserved.  
 Licence number 0100031673

Purpose of Issue  
**FOR INFORMATION**

Client  
**DACORUM BOROUGH COUNCIL**

Project Title  
**DACORUM SHLAA**

Drawing Title


Drawn SJ	Checked BB	Approved AW	Date 29/01/2016
URS Internal Project No. 47069894		Scale @ A3 1:10,000	

THIS DOCUMENT HAS BEEN PREPARED PURSUANT TO AND SUBJECT TO THE TERMS OF USE APPOINTMENT BY ITS CLIENT. URS ACCEPTS NO LIABILITY FOR ANY USE OF THIS DOCUMENT OTHER THAN BY ITS ORIGINAL CLIENT OR FOLLOWING WRITTEN AGREEMENT TO DO SO. USE AND ONLY FOR THE PURPOSES FOR WHICH IT WAS PREPARED AND PROVIDED.

URS Infrastructure & Environment UK Limited  
 2000 House  
 Alconbury Lane, Alconbury  
 Huntingdon, Cambs, PE28 7PP  
 Telephone: (01226) 310000  
 Fax: (01226) 310001  
 www.ursi.com




Drawing Number  
**FIGURE 19 OF 27**

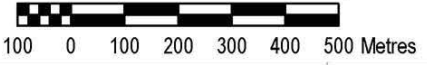

File Name: K:\6004 - Information Systems\4707\272 - Dacorum SHLAA\project\_files\MapXDoc\DacorumSHLAA\_Sites\_2015.mxd

**LEGEND**

- SHLAA Sites
- District Wards

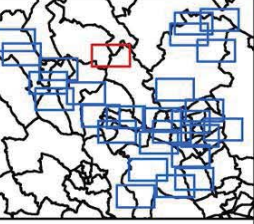

Copyright  
 Reproduced from Ordnance Survey digital map data ©  
 Crown copyright 2016. All rights reserved.  
 Licence number 0100031673

Purpose of Issue  
**FOR INFORMATION**

Client  
**DACORUM BOROUGH COUNCIL**

Project Title  
**DACORUM SHLAA**

Drawing Title


Drawn SJ	Checked BB	Approved AW	Date 29/01/2016
URS Internal Project No. 47069894		Scale @ A3 1:10,000	

THIS DOCUMENT HAS BEEN PREPARED PURSUANT TO AND SUBJECT TO THE TERMS OF USE APPOINTMENT BY ITS CLIENT. URS ACCEPTS NO LIABILITY FOR ANY USE OF THIS DOCUMENT OTHER THAN BY ITS ORIGINAL CLIENT OR FOLLOWING WRITTEN AGREEMENT TO DO SO. USE AND ONLY FOR THE PURPOSES FOR WHICH IT WAS PREPARED AND PROVIDED.


**URS Infrastructure & Environment UK Limited**  
 2000 House  
 Alton Park, Birmingham  
 Birmingham, B12 7PP  
 Telephone: (0121) 315000  
 Fax: (0121) 315001  
 www.ursi.com



Drawing Number  
**FIGURE 20 OF 27**

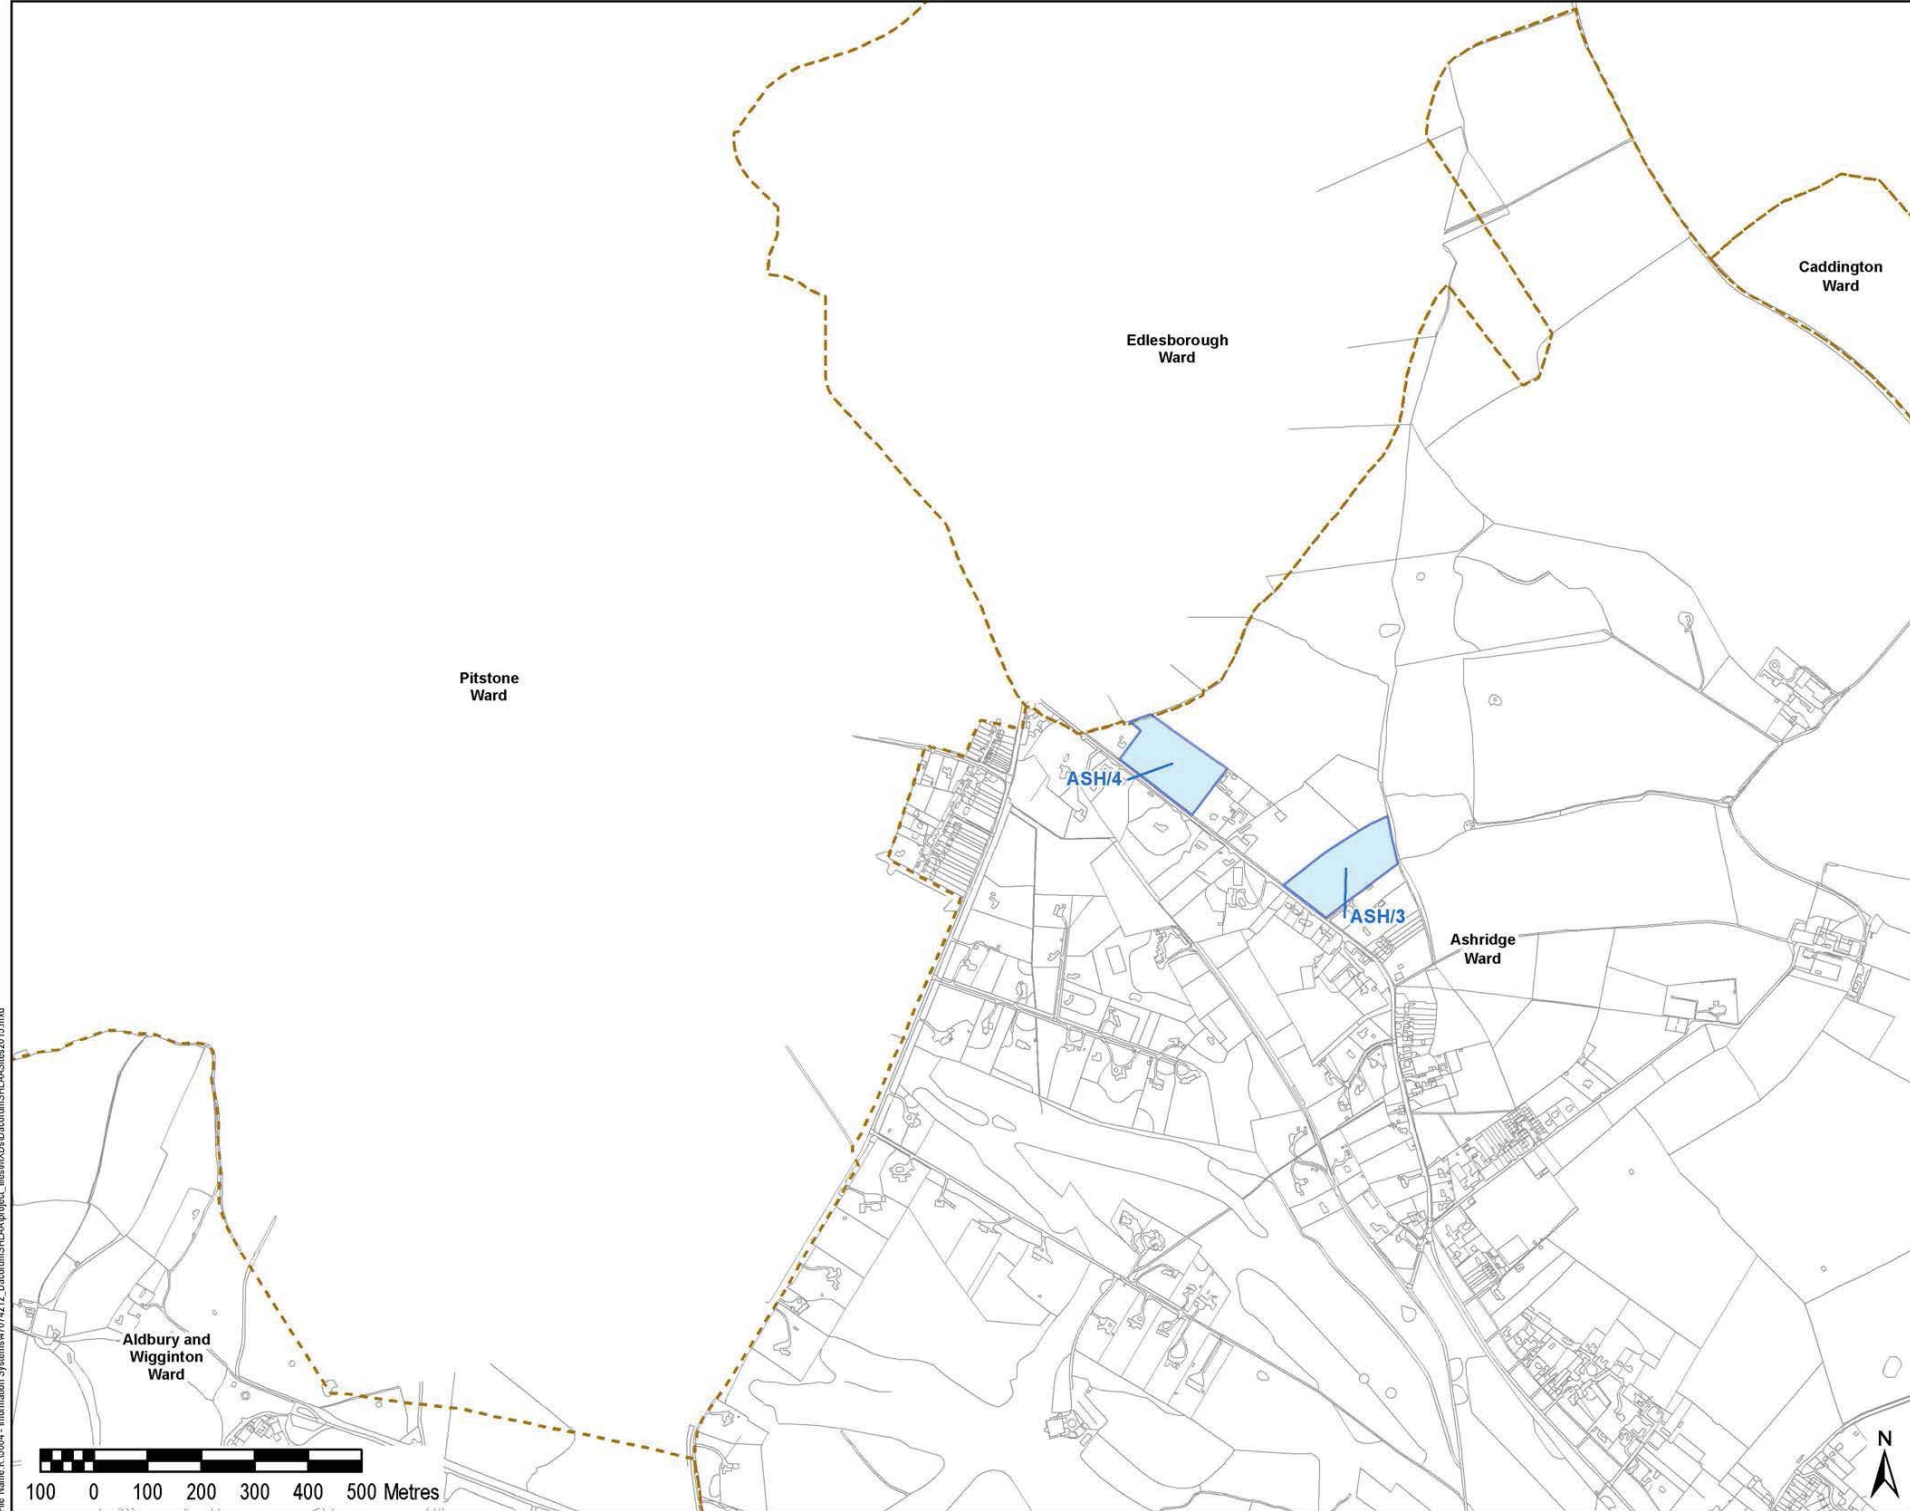


File Name: K:\6004 - Information Systems\7074272\_DacorumSHLAA\project\_files\X09\DACORUMSHLAA\SHLAA\_Sites\_2015.mxd

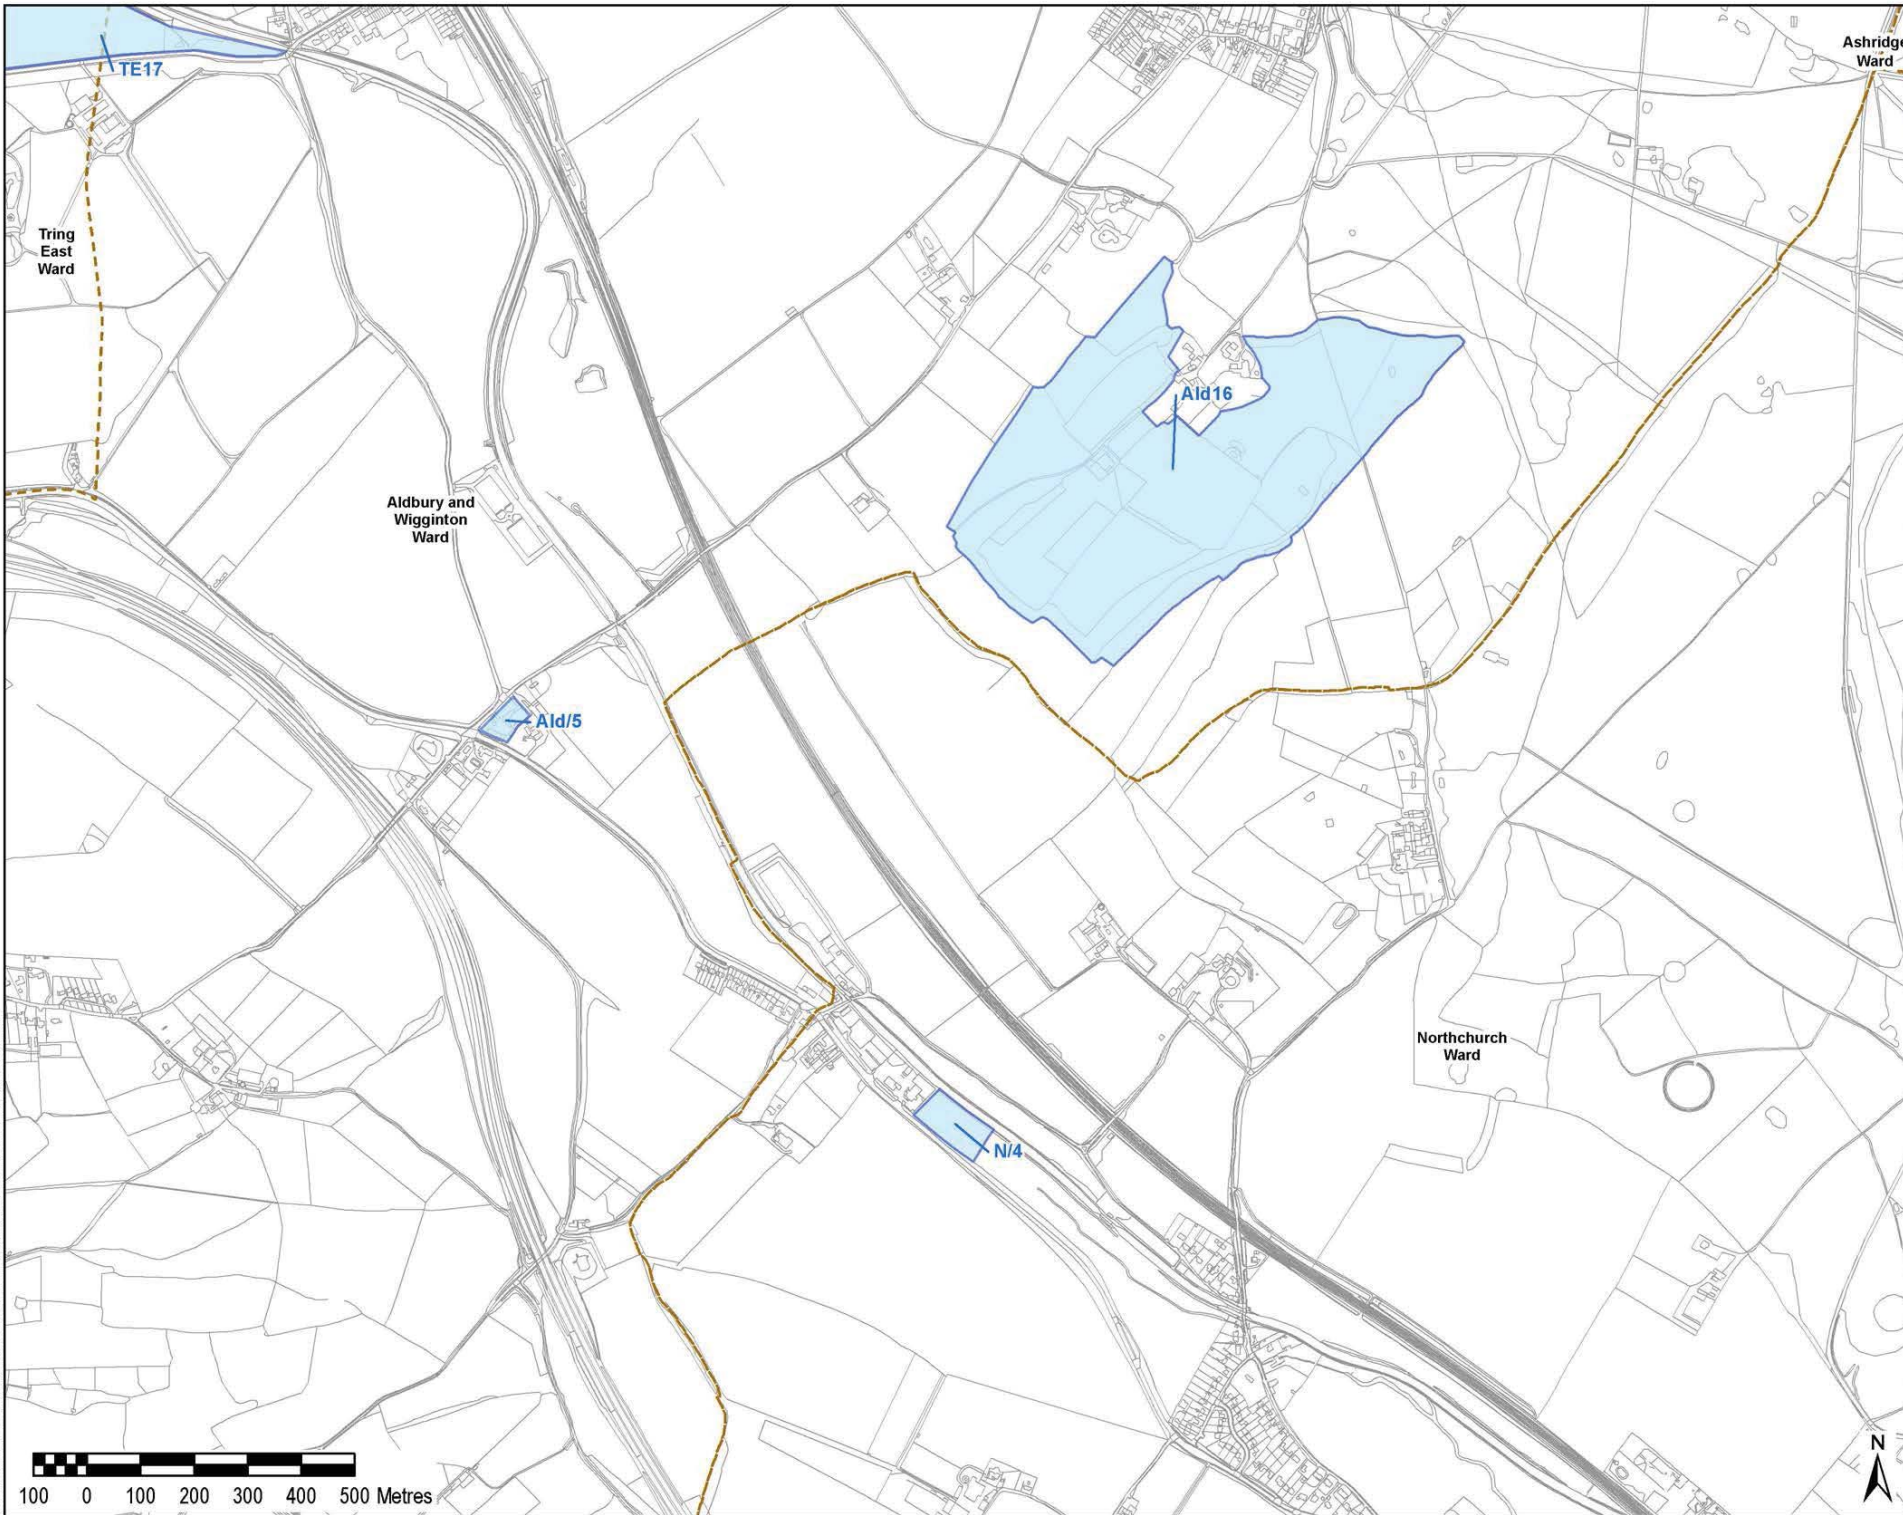

**LEGEND**

- SHLAA Sites
- District Wards

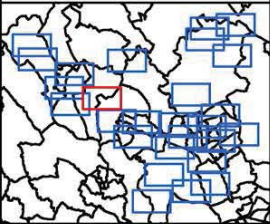

Copyright  
 Reproduced from Ordnance Survey digital map data ©  
 Crown copyright 2016. All rights reserved.  
 Licence number 0100031673

Purpose of Issue  
**FOR INFORMATION**

Client  
**DACORUM BOROUGH COUNCIL**

Project Title  
**DACORUM SHLAA**

Drawing Title

Drawn SJ	Checked BB	Approved AW	Date 29/01/2016
URS Internal Project No. 47069894		Scale @ A3 1:10,000	

THIS DOCUMENT HAS BEEN PREPARED PURSUANT TO AND SUBJECT TO THE TERMS OF USE APPOINTMENT BY ITS CLIENT. URS ACCEPTS NO LIABILITY FOR ANY USE OF THIS DOCUMENT OTHER THAN BY ITS ORIGINAL CLIENT OR FOLLOWING WRITTEN AGREEMENT TO DO SO. USE AND ONLY FOR THE PURPOSES FOR WHICH IT WAS PREPARED AND PROVIDED.


**URS Infrastructure & Environment UK Limited**  
 Scott House  
 Alton Park, Basingstoke  
 Hampshire, RG21 7PR  
 Telephone (01263) 310000  
 Fax (01263) 310001  
 www.urscorp.com



Drawing Number  
**FIGURE 21 OF 27**

**LEGEND**

- SHLAA Sites
- District Wards

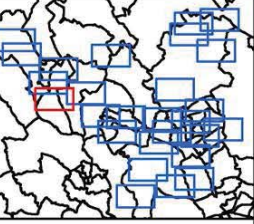

Copyright  
 Reproduced from Ordnance Survey digital map data ©  
 Crown copyright 2016. All rights reserved.  
 Licence number 0100031673

Purpose of Issue  
**FOR INFORMATION**

Client  
**DACORUM BOROUGH COUNCIL**

Project Title  
**DACORUM SHLAA**

Drawing Title


Drawn SJ	Checked BB	Approved AW	Date 28/01/2016
URS Internal Project No. 47069894		Scale @ A3 1:10,000	

THIS DOCUMENT HAS BEEN PREPARED PURSUANT TO AND SUBJECT TO THE TERMS OF USE APPOINTMENT BY ITS CLIENT. URS ACCEPTS NO LIABILITY FOR ANY USE OF THE DOCUMENT OTHER THAN BY ITS ORIGINAL CLIENT OR FOLLOWING WRITTEN AGREEMENT TO SUCH USE AND ONLY FOR THE PURPOSES FOR WHICH IT WAS PREPARED AND PROVIDED.

**URS Infrastructure & Environment UK Limited**  
 8000 House  
 Newton Park, Basingstoke  
 Hampshire, RG21 7PN  
 Telephone: (01256) 310000  
 Fax: (01256) 310001  
 www.urscorp.com




Drawing Number  
**FIGURE 22 OF 27**

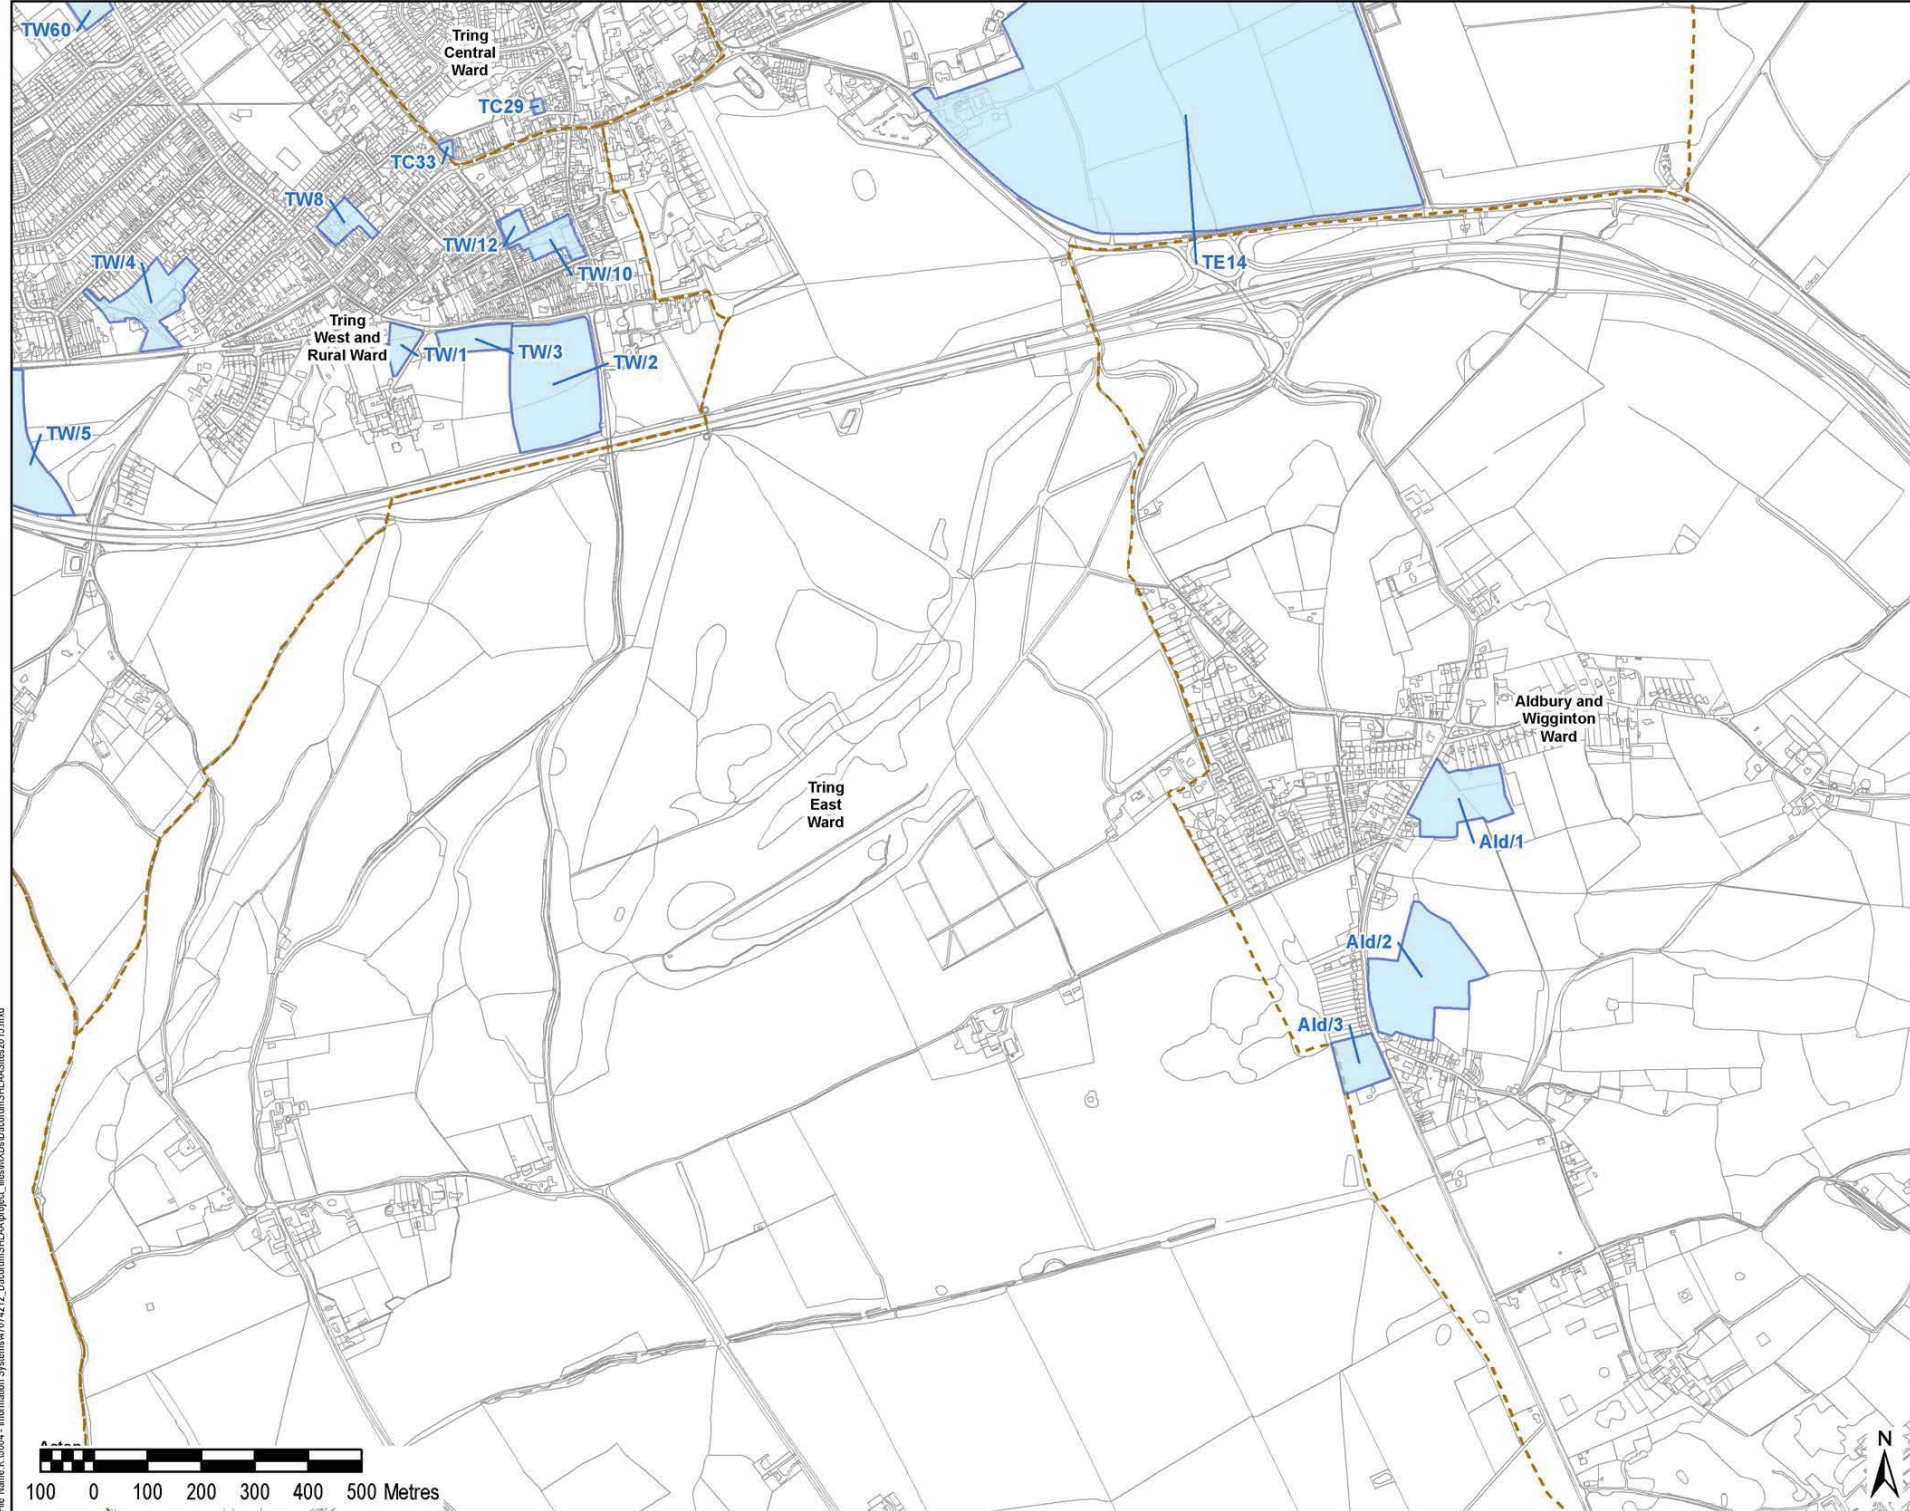

File Name: K:\6004 - Information Systems\4707\22\_DacorumSHLAA\project\_files\X09\DACORUMSHLAA\SHLAA2015.mxd

**LEGEND**

- SHLAA Sites
- District Wards

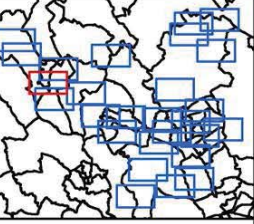

Copyright  
 Reproduced from Ordnance Survey digital map data ©  
 Crown copyright 2016. All rights reserved.  
 Licence number 0100031673

Purpose of Issue  
**FOR INFORMATION**

Client  
**DACORUM BOROUGH COUNCIL**

Project Title  
**DACORUM SHLAA**

Drawing Title



Drawn SJ	Checked BB	Approved AW	Date 29/01/2016
URS Internal Project No. 47069894		Scale @ A3 1:10,000	

THIS DOCUMENT HAS BEEN PREPARED PURSUANT TO AND SUBJECT TO THE TERMS OF USE APPOINTMENT BY ITS CLIENT. URS ACCEPTS NO LIABILITY FOR ANY USE OF THE DOCUMENT OTHER THAN BY ITS ORIGINAL CLIENT OR FOLLOWING WRITTEN AGREEMENT TO DO SO AND ONLY FOR THE PURPOSES FOR WHICH IT WAS PREPARED AND PROVIDED.

**URS Infrastructure & Environment UK Limited**  
 8000 House  
 Alton Park, Birmingham  
 Birmingham B12 7PP  
 Telephone (0121) 315000  
 Fax (0121) 315001  
[www.ursi.com](http://www.ursi.com)



Drawing Number  
**FIGURE 23 OF 27**

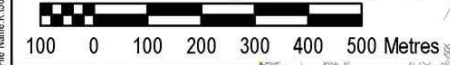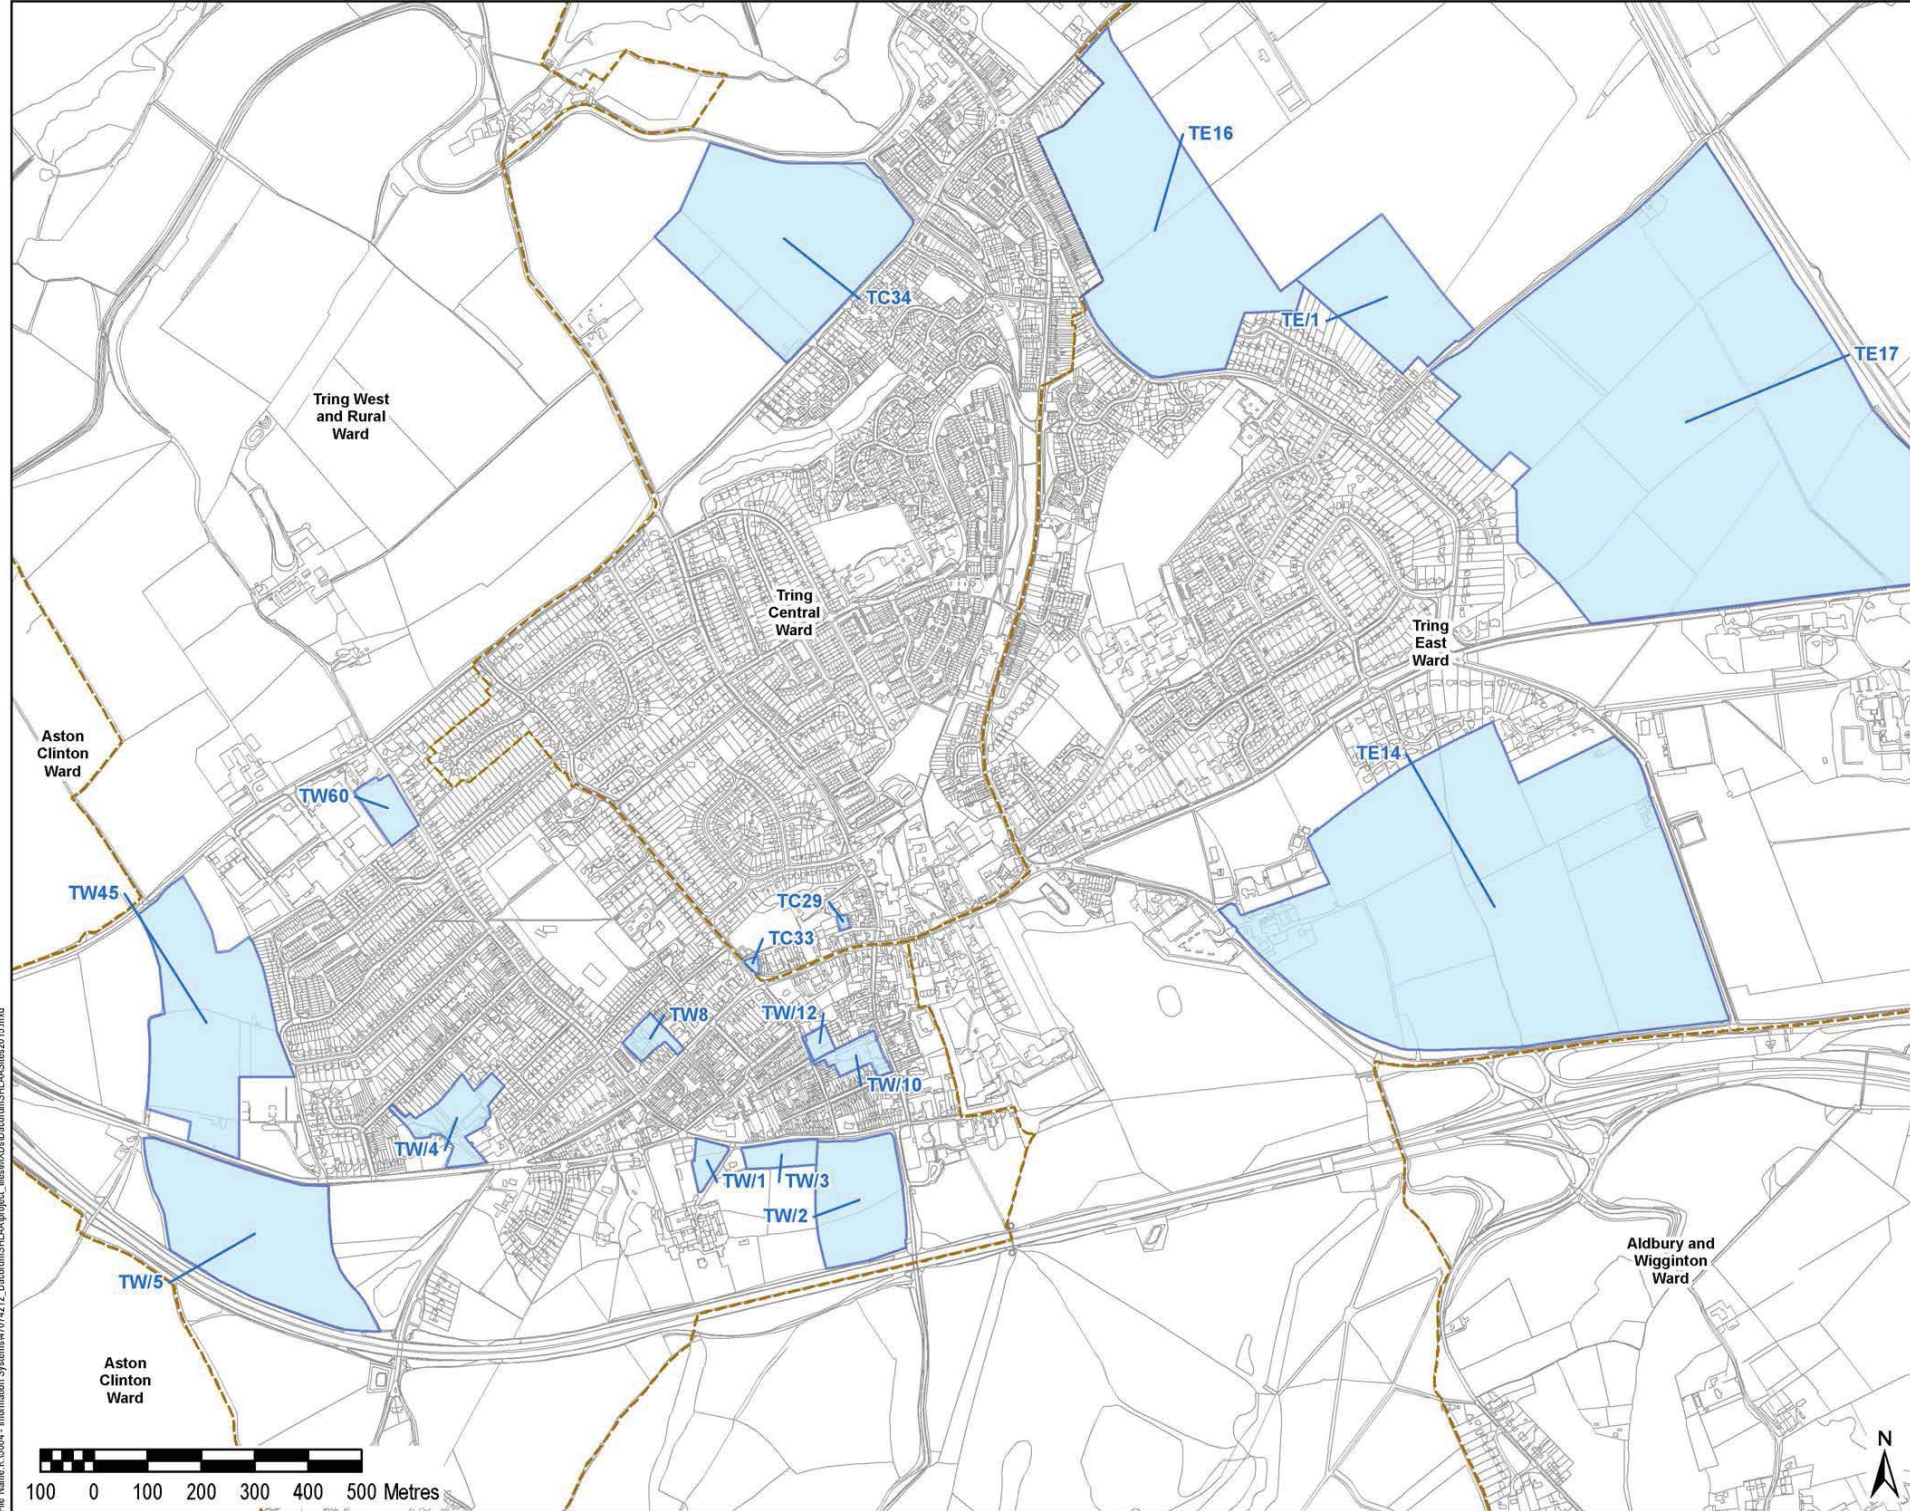


File Name: K:\6004 - Information Systems\4707\232 - DacorumSHLAA\project\_files\K09\DacorumSHLAA\Issue2015.mxd



**LEGEND**

- SHLAA Sites
- District Wards

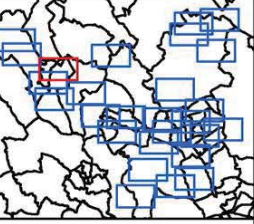

Copyright  
Reproduced from Ordnance Survey digital map data ©  
Crown copyright 2016. All rights reserved.  
Licence number 0100031673

Purpose of Issue  
**FOR INFORMATION**

Client  
**DACORUM BOROUGH COUNCIL**

Project Title  
**DACORUM SHLAA**

Drawing Title



Drawn SJ	Checked BB	Approved AW	Date 28/01/2016
URSI Internal Project No. 47069894		Scale @ A3 1:10,000	

THIS DOCUMENT HAS BEEN PREPARED PURSUANT TO AND SUBJECT TO THE TERMS OF USE APPOINTMENT BY ITS CLIENT. URSI ACCEPTS NO LIABILITY FOR ANY USE OF THIS DOCUMENT OTHER THAN BY ITS ORIGINAL CLIENT OR FOLLOWING WRITTEN AGREEMENT TO DO SO. USE AND ONLY FOR THE PURPOSES FOR WHICH IT WAS PREPARED AND PROVIDED.

**URSI Infrastructure & Environment UK Limited**  
 8000 House  
 Marston Link, Banbury  
 Banbury, OX21 7PP  
 Telephone (01295) 310000  
 Fax (01295) 310001  
 www.ursi.co.uk




Drawing Number  
**FIGURE 24 OF 27**

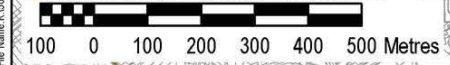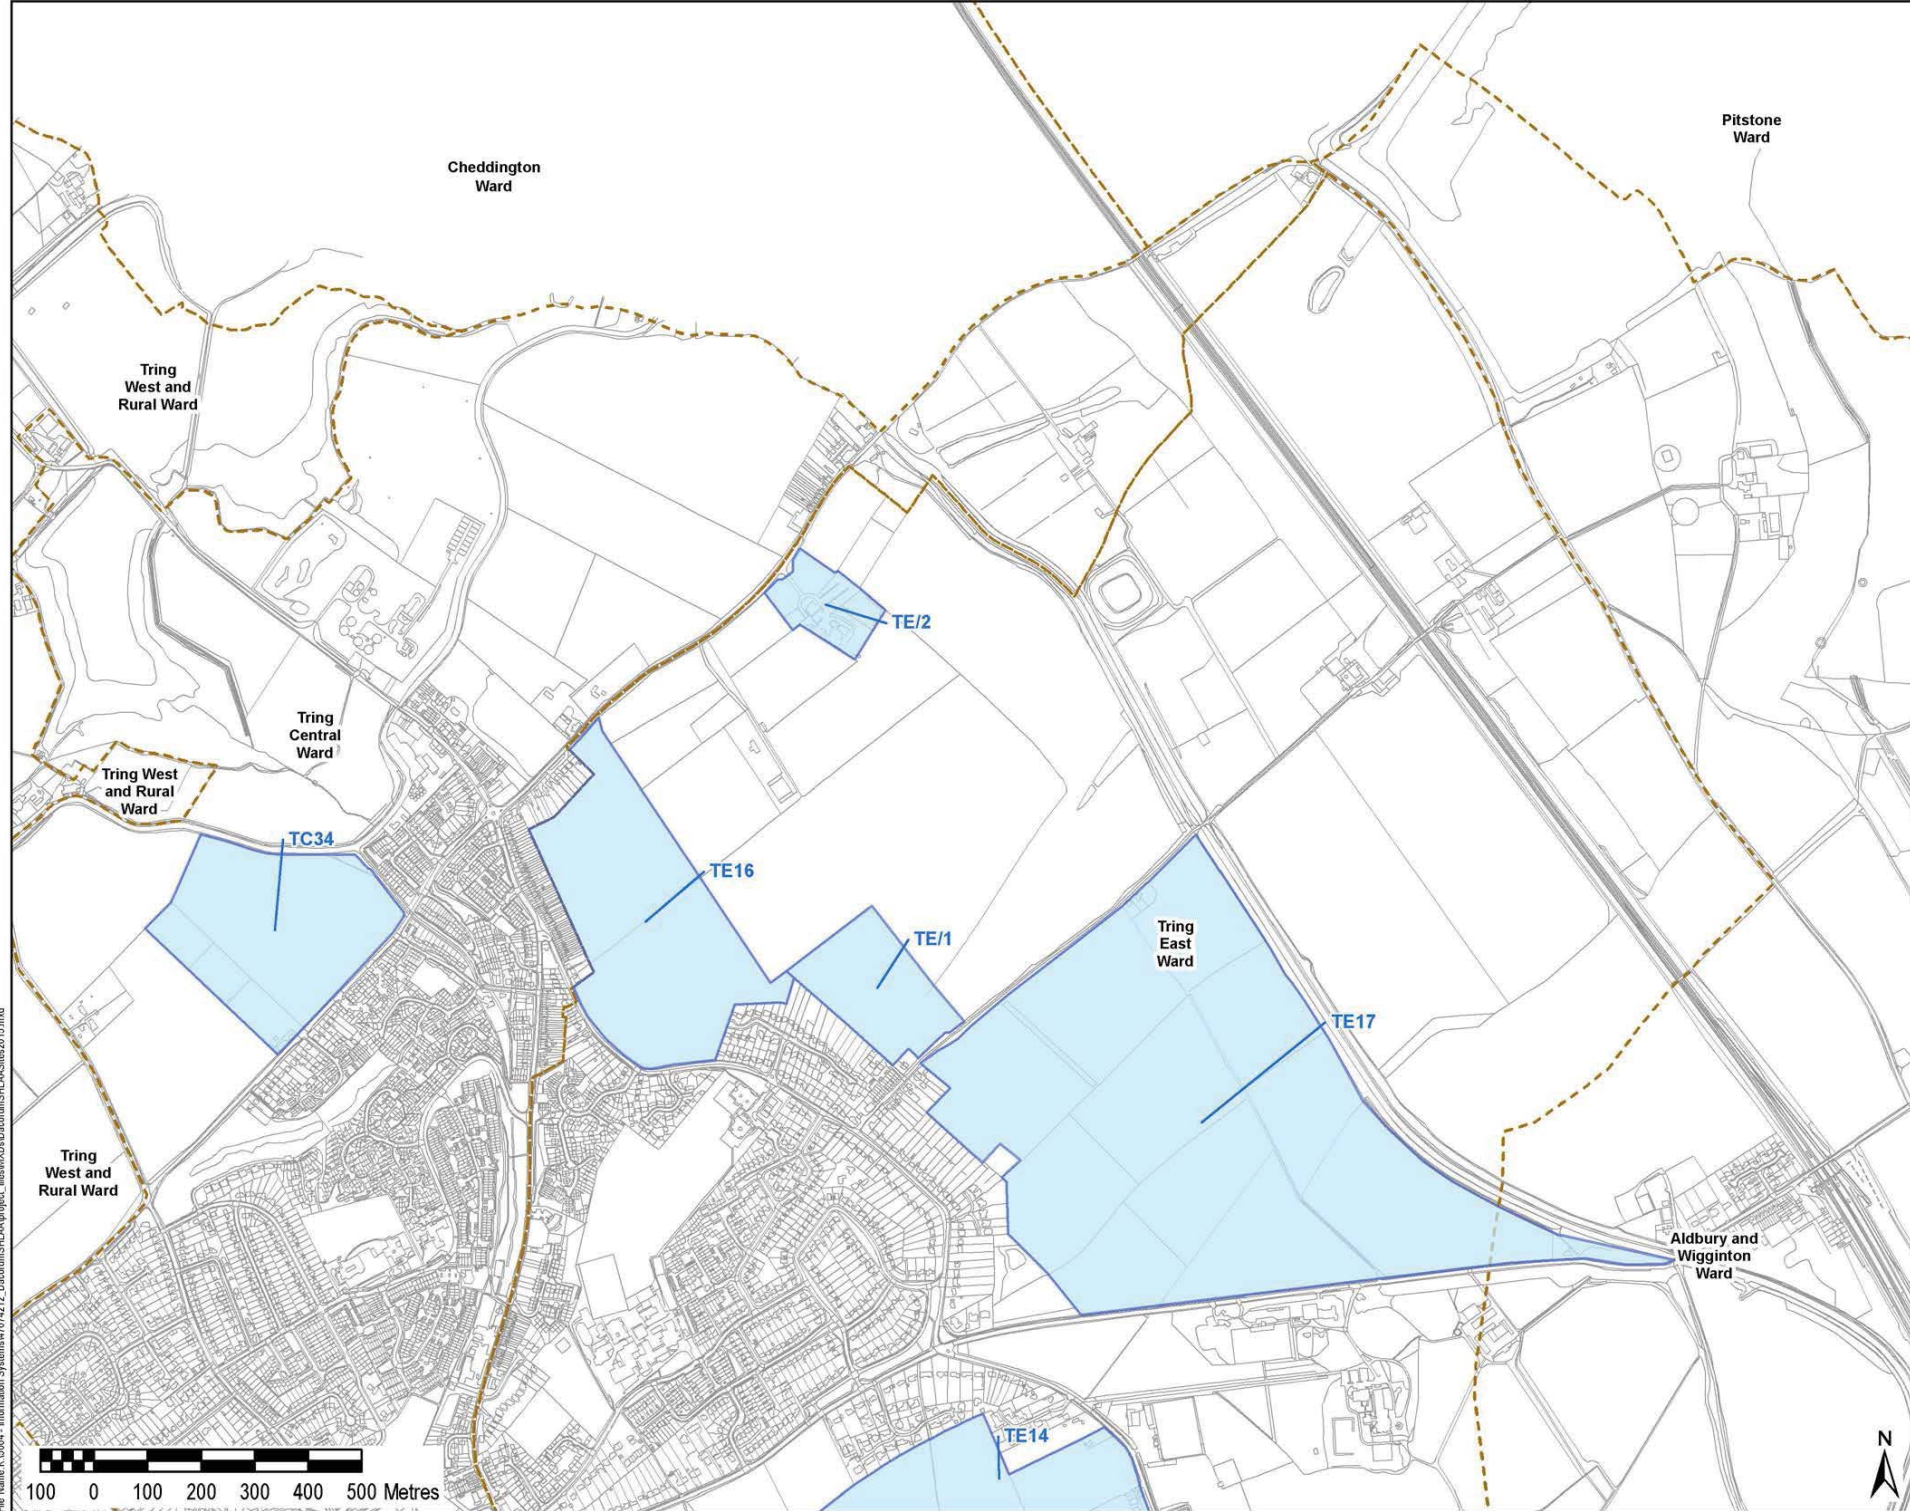

File Name: K:\6004 - Information Systems\47074272\_2\_DacorumSHLAA\project\_files\MAX03\_DacorumSHLAA\SHLAA\_2015.mxd

**LEGEND**

- SHLAA Sites
- District Wards

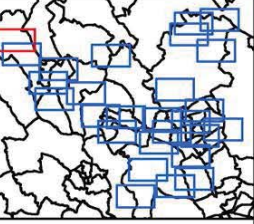

Copyright  
Reproduced from Ordnance Survey digital map data ©  
Crown copyright 2016. All rights reserved.  
Licence number 0100031673

Purpose of Issue  
**FOR INFORMATION**

Client  
**DACORUM BOROUGH COUNCIL**

Project Title  
**DACORUM SHLAA**

Drawing Title


Drawn SJ	Checked BB	Approved AW	Date 28/01/2016
URS Internal Project No. 47069894		Scale @ A3 1:10,000	

THIS DOCUMENT HAS BEEN PREPARED PURSUANT TO AND SUBJECT TO THE TERMS OF USE APPOINTMENT BY ITS CLIENT. URS ACCEPTS NO LIABILITY FOR ANY USE OF THIS DOCUMENT OTHER THAN BY ITS ORIGINAL CLIENT OR FOLLOWING WRITTEN AGREEMENT TO DO SO. USE AND ONLY FOR THE PURPOSES FOR WHICH IT WAS PREPARED AND PROVIDED.

**URS Infrastructure & Environment UK Limited**  
 8000 House  
 Alton Park, Birmingham  
 Birmingham, B12 7PP  
 Telephone: (0121) 310000  
 Fax: (0121) 310001  
 www.urs.com




Drawing Number  
**FIGURE 25 OF 27**

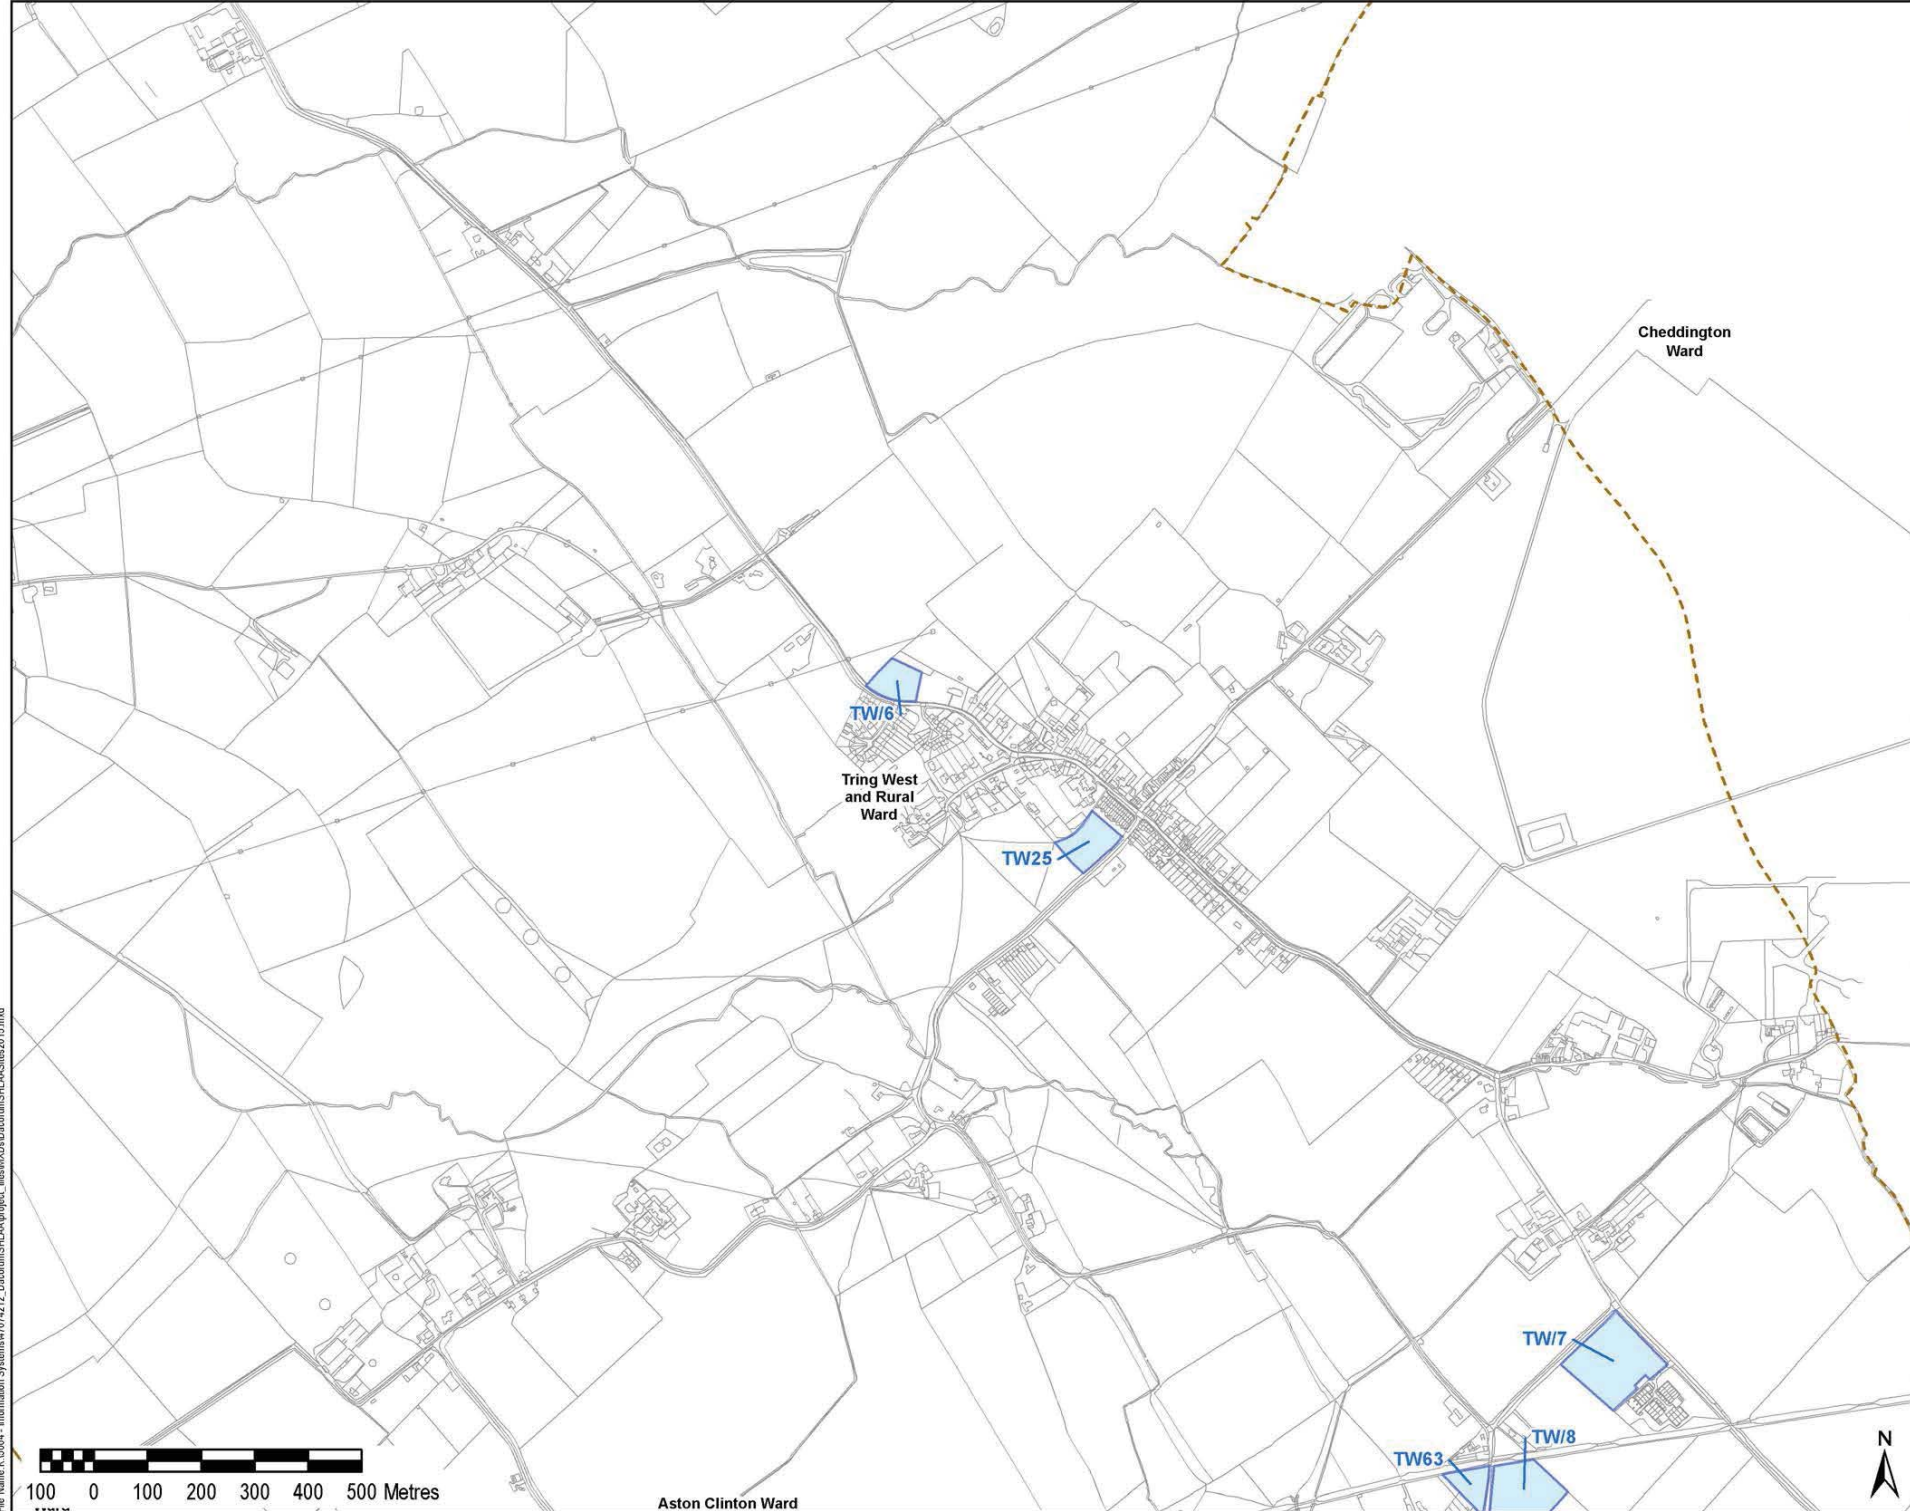

File Name: K:\6004 - Information Systems\4707\272\_DacorumSHLAA\project\_files\X09\DACORUMSHLAA\Site25\2015.mxd

**LEGEND**

- SHLAA Sites
- District Wards

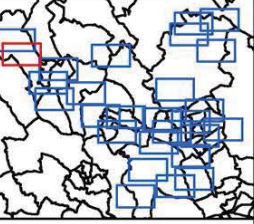

Copyright  
Reproduced from Ordnance Survey digital map data ©  
Crown copyright 2016. All rights reserved.  
Licence number 0100031673

Purpose of Issue  
**FOR INFORMATION**

Client  
**DACORUM BOROUGH COUNCIL**

Project Title  
**DACORUM SHLAA**

Drawing Title



Drawn SJ	Checked BB	Approved AW	Date 29/01/2016
URS Internal Project No. 47069894		Scale @ A3 1:10,000	

THIS DOCUMENT HAS BEEN PREPARED PURSUANT TO AND SUBJECT TO THE TERMS OF USE APPOINTMENT BY ITS CLIENT. URS ACCEPTS NO LIABILITY FOR ANY USE OF THIS DOCUMENT OTHER THAN BY ITS ORIGINAL CLIENT OR FOLLOWING WRITTEN AGREEMENT TO DO SO. USE AND ONLY FOR THE PURPOSES FOR WHICH IT WAS PREPARED AND PROVIDED.

**URS Infrastructure & Environment UK Limited**  
 8/101 House  
 Plough Lane, Boregates  
 Birmingham, B32 7PP  
 Telephone: (0121) 310000  
 Fax: (0121) 310001  
 www.ursi.com




Drawing Number  
**FIGURE 26 OF 27**

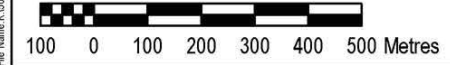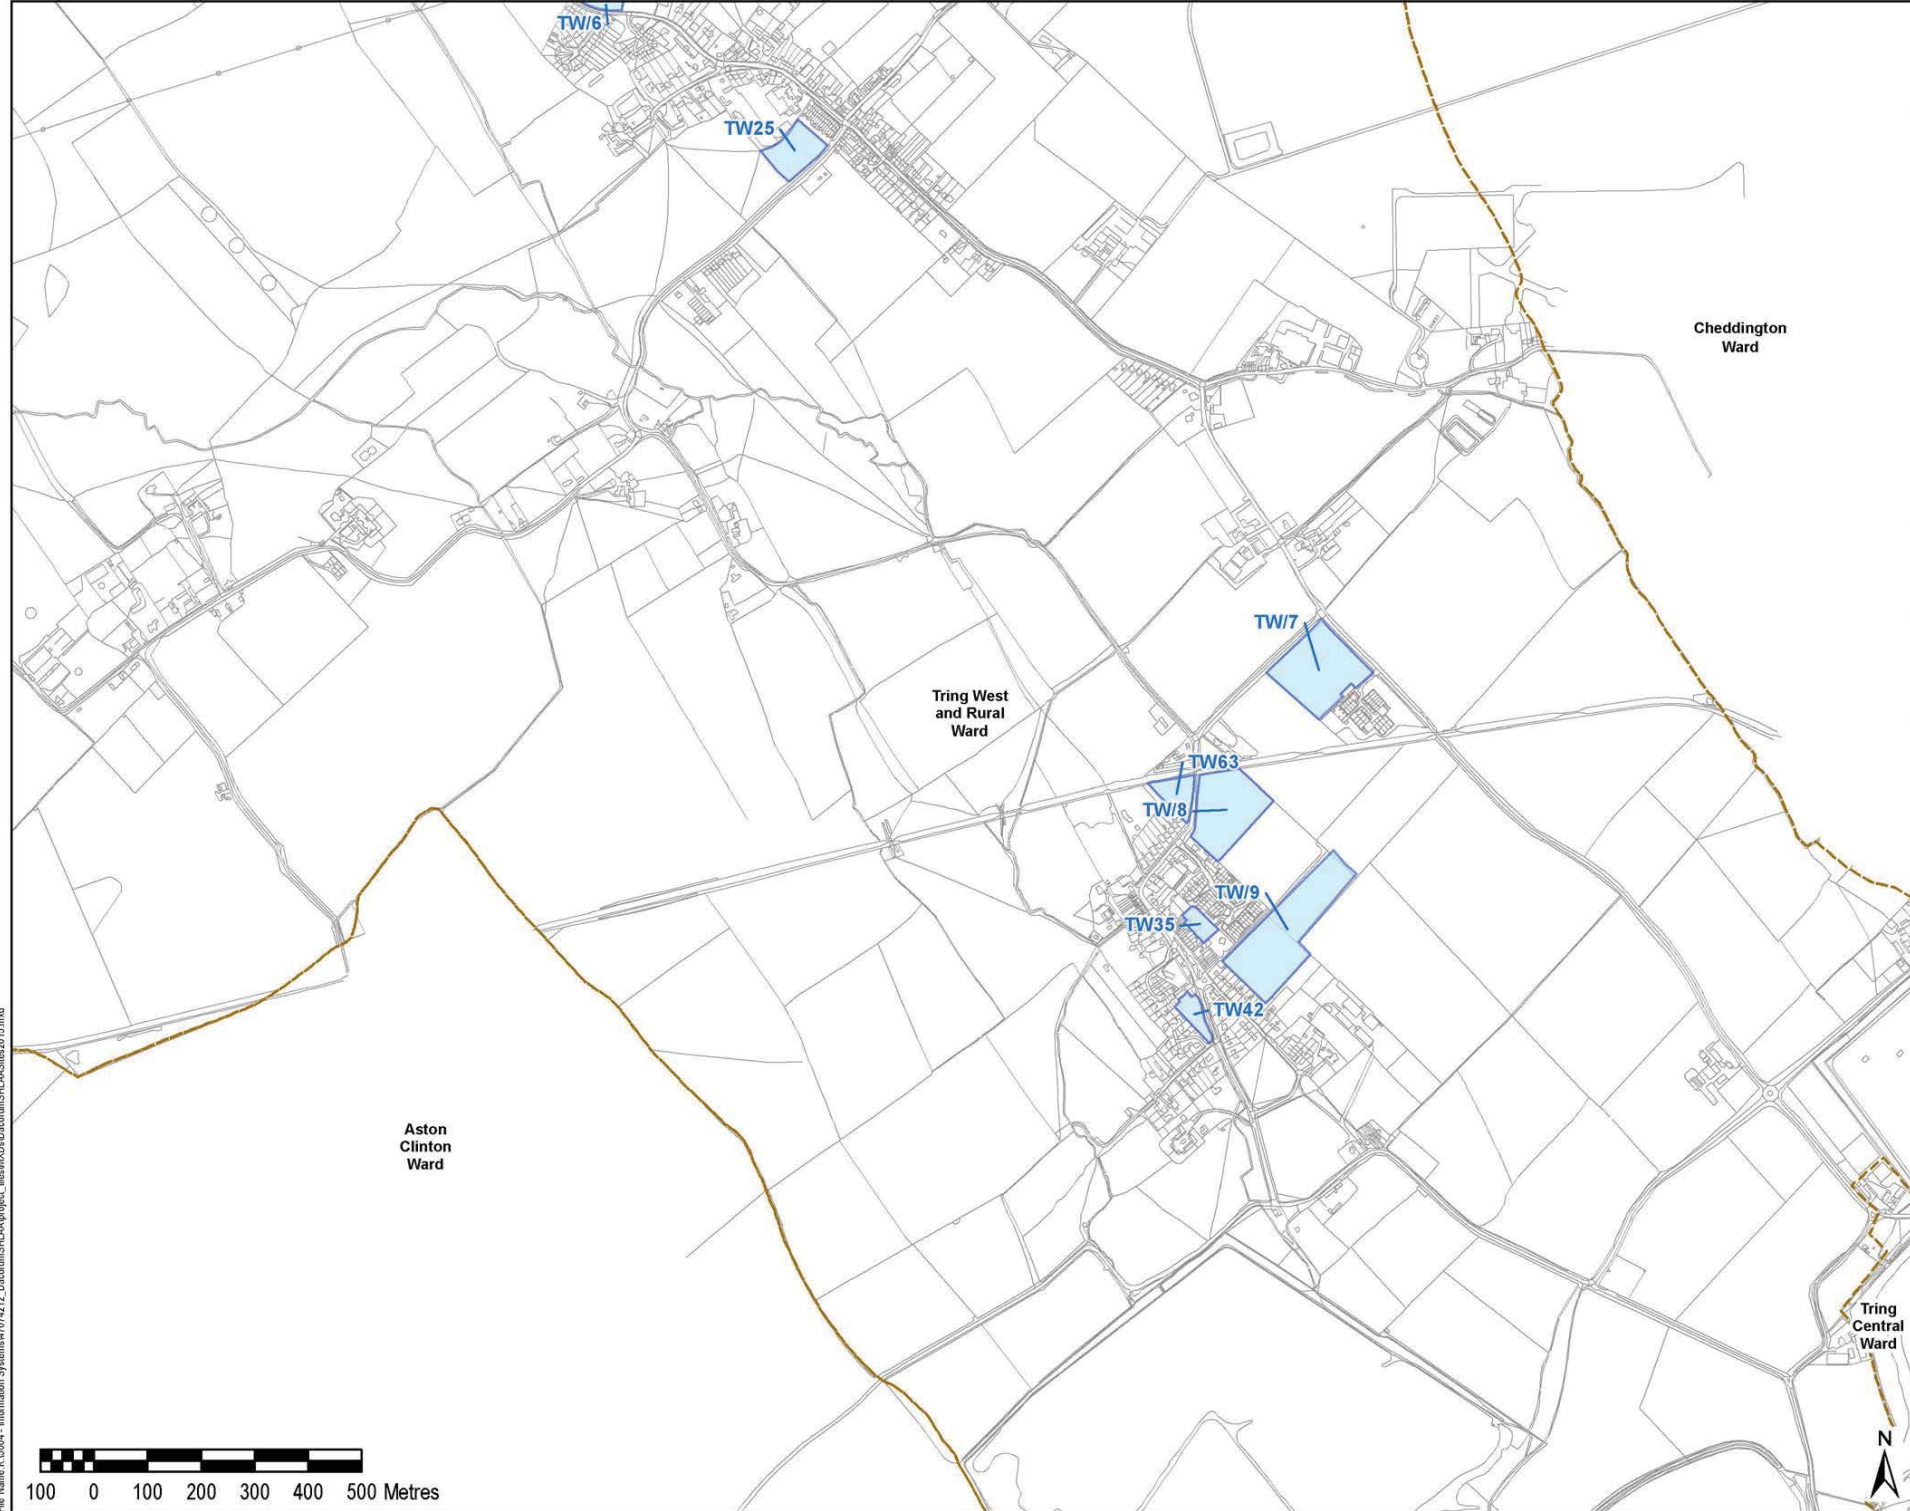

File Name: K:\6004 - Information Systems\47074272\_DacorumSHLAA\project\_files\X09\DACORUMSHLAA\Site26\2016.mxd

**LEGEND**

- SHLAA Sites
- District Wards

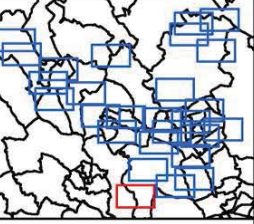

Copyright  
 Reproduced from Ordnance Survey digital map data ©  
 Crown copyright 2016. All rights reserved.  
 Licence number 0100031673

Purpose of Issue  
**FOR INFORMATION**

Client  
**DACORUM BOROUGH COUNCIL**

Project Title  
**DACORUM SHLAA**

Drawing Title


Drawn SJ	Checked BB	Approved AW	Date 29/01/2016
URS Internal Project No. 47069894		Scale @ A3 1:10,000	

THIS DOCUMENT HAS BEEN PREPARED PURSUANT TO AND SUBJECT TO THE TERMS OF USE APPOINTMENT BY ITS CLIENT. URS ACCEPTS NO LIABILITY FOR ANY USE OF THIS DOCUMENT OTHER THAN BY ITS ORIGINAL CLIENT OR FOLLOWING WRITTEN AGREEMENT TO DO SO. USE AND ONLY FOR THE PURPOSES FOR WHICH IT WAS PREPARED AND PROVIDED.

**URS Infrastructure & Environment UK Limited**  
 8/101 House  
 Newlyn Link, Bournemouth  
 Hampshire, B021 7PP  
 Telephone (01203) 310000  
 Fax (01203) 310001  
 www.ursi.com



Drawing Number  
**FIGURE 27 OF 27**

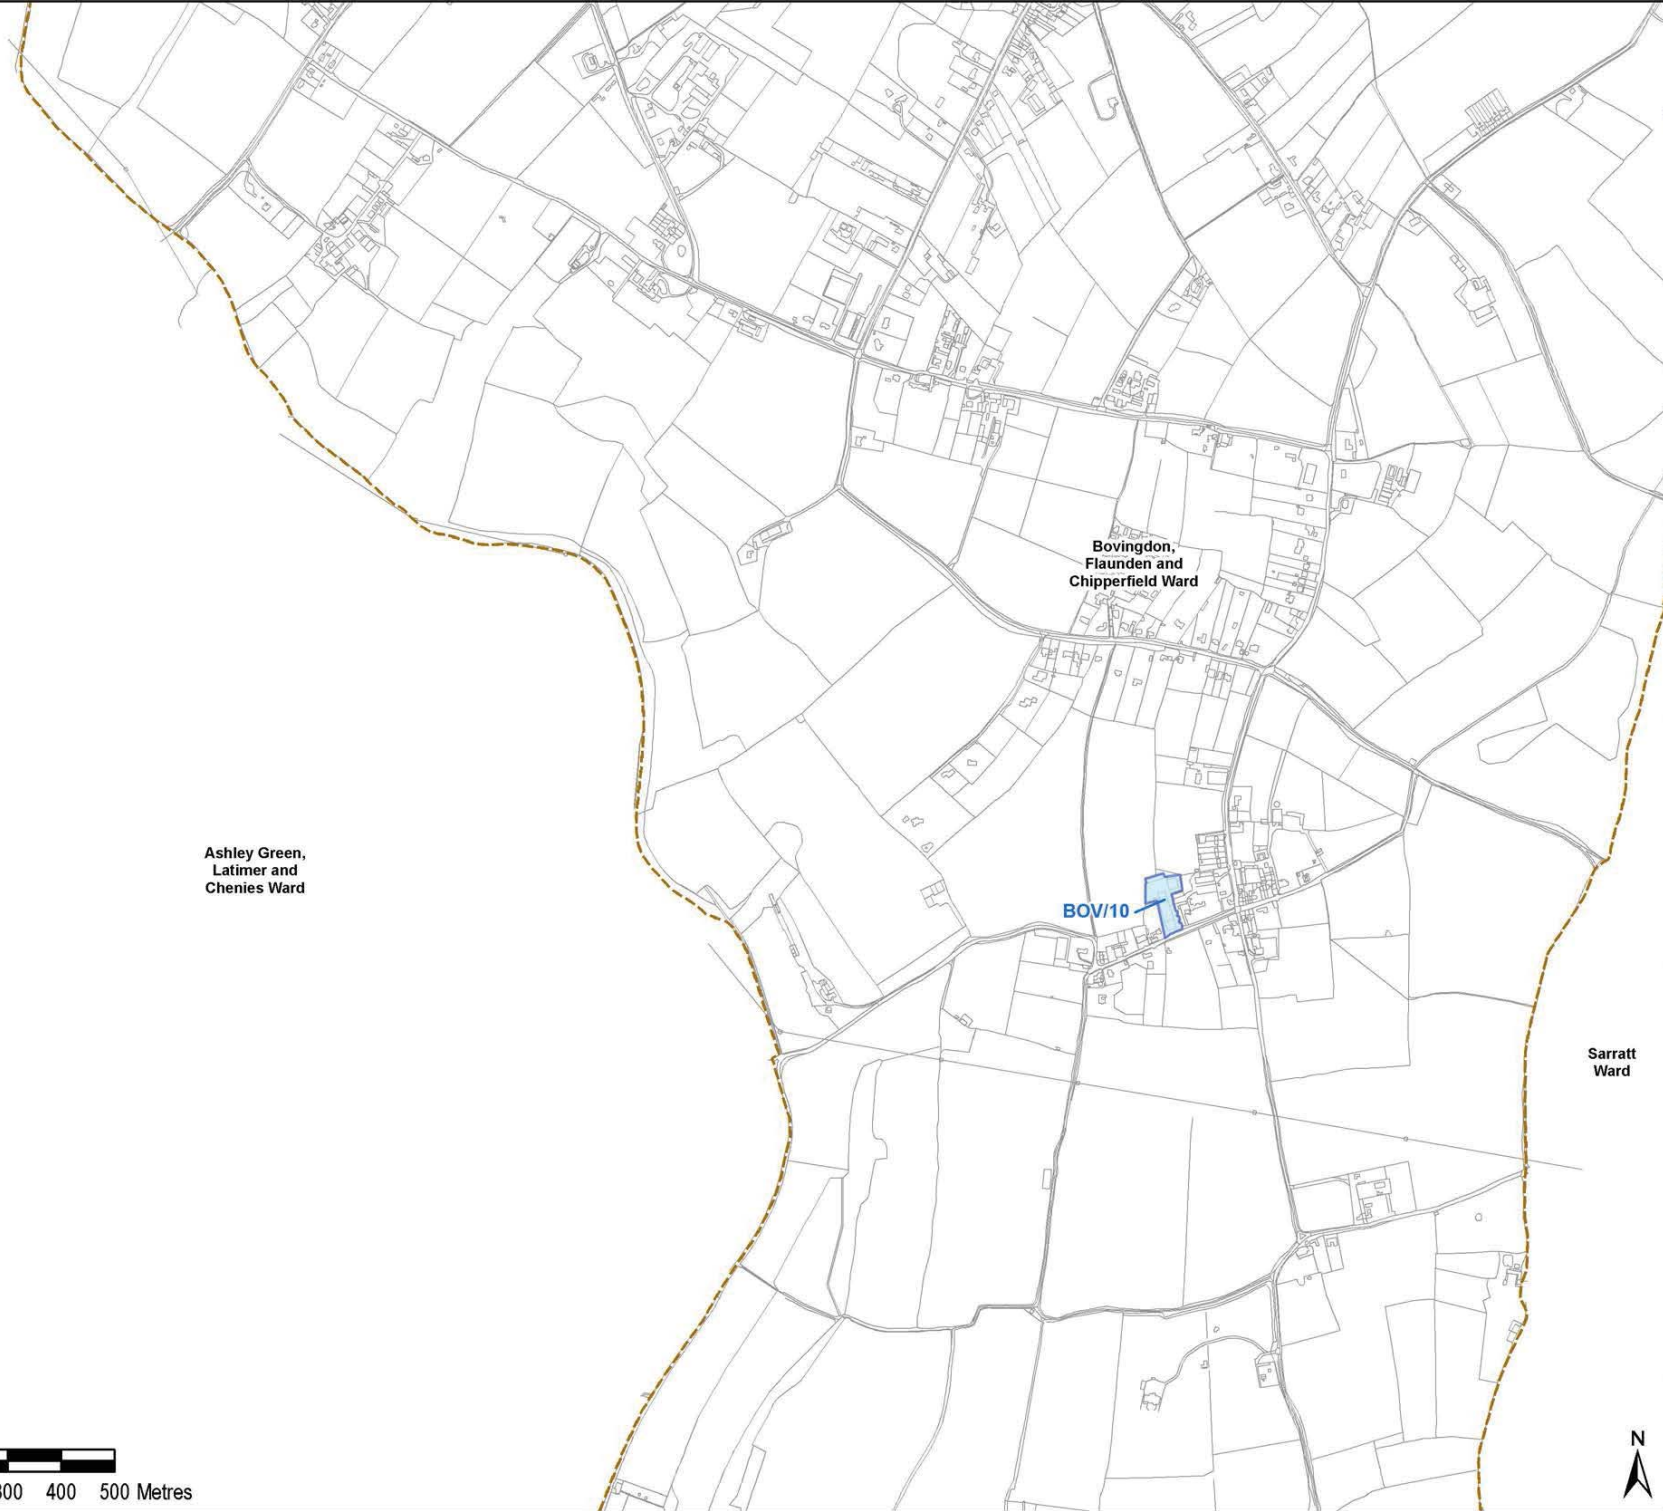


**Ashley Green,  
 Latimer and  
 Chenies Ward**

**Bovingdon,  
 Flaunden and  
 Chipperfield Ward**

**BOV/10**

**Sarratt  
 Ward**

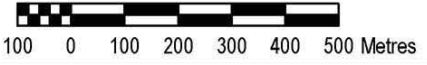

#### **About AECOM**

AECOM is a premier, fully integrated professional and technical services firm positioned to design, build, finance and operate infrastructure assets around the world for public- and private-sector clients. The firm's global staff — including architects, engineers, designers, planners, scientists and management and construction services professionals — serves clients in over 150 countries around the world. AECOM is ranked as the #1 engineering design firm by revenue in *Engineering News-Record* magazine's annual industry rankings, and has been recognized by *Fortune* magazine as a World's Most Admired Company. The firm is a leader in all of the key markets that it serves, including transportation, facilities, environmental, energy, oil and gas, water, high-rise buildings and government. AECOM provides a blend of global reach, local knowledge, innovation and technical excellence in delivering customized and creative solutions that meet the needs of clients' projects. A *Fortune* 500 firm, AECOM companies, including URS Corporation and Hunt Construction Group, have annual revenue of approximately \$19 billion.

More information on AECOM and its services can be found at [www.aecom.com](http://www.aecom.com).

Follow us on Twitter: [@aecom](https://twitter.com/aecom)

#### **AECOM**

6 - 8 Greencoat Place

London SW1P 1PL

T +44 (0) 20 7798 5000