

Project Title: South West Hertfordshire SHLAA

Project No. 101740

Scale 1:7,500 @ A3




Client Dacorum District Council

Drawing Title: Aldbury & Wiggington SHLAA Sites

Drawing No. 1

Date: 03 October 2008

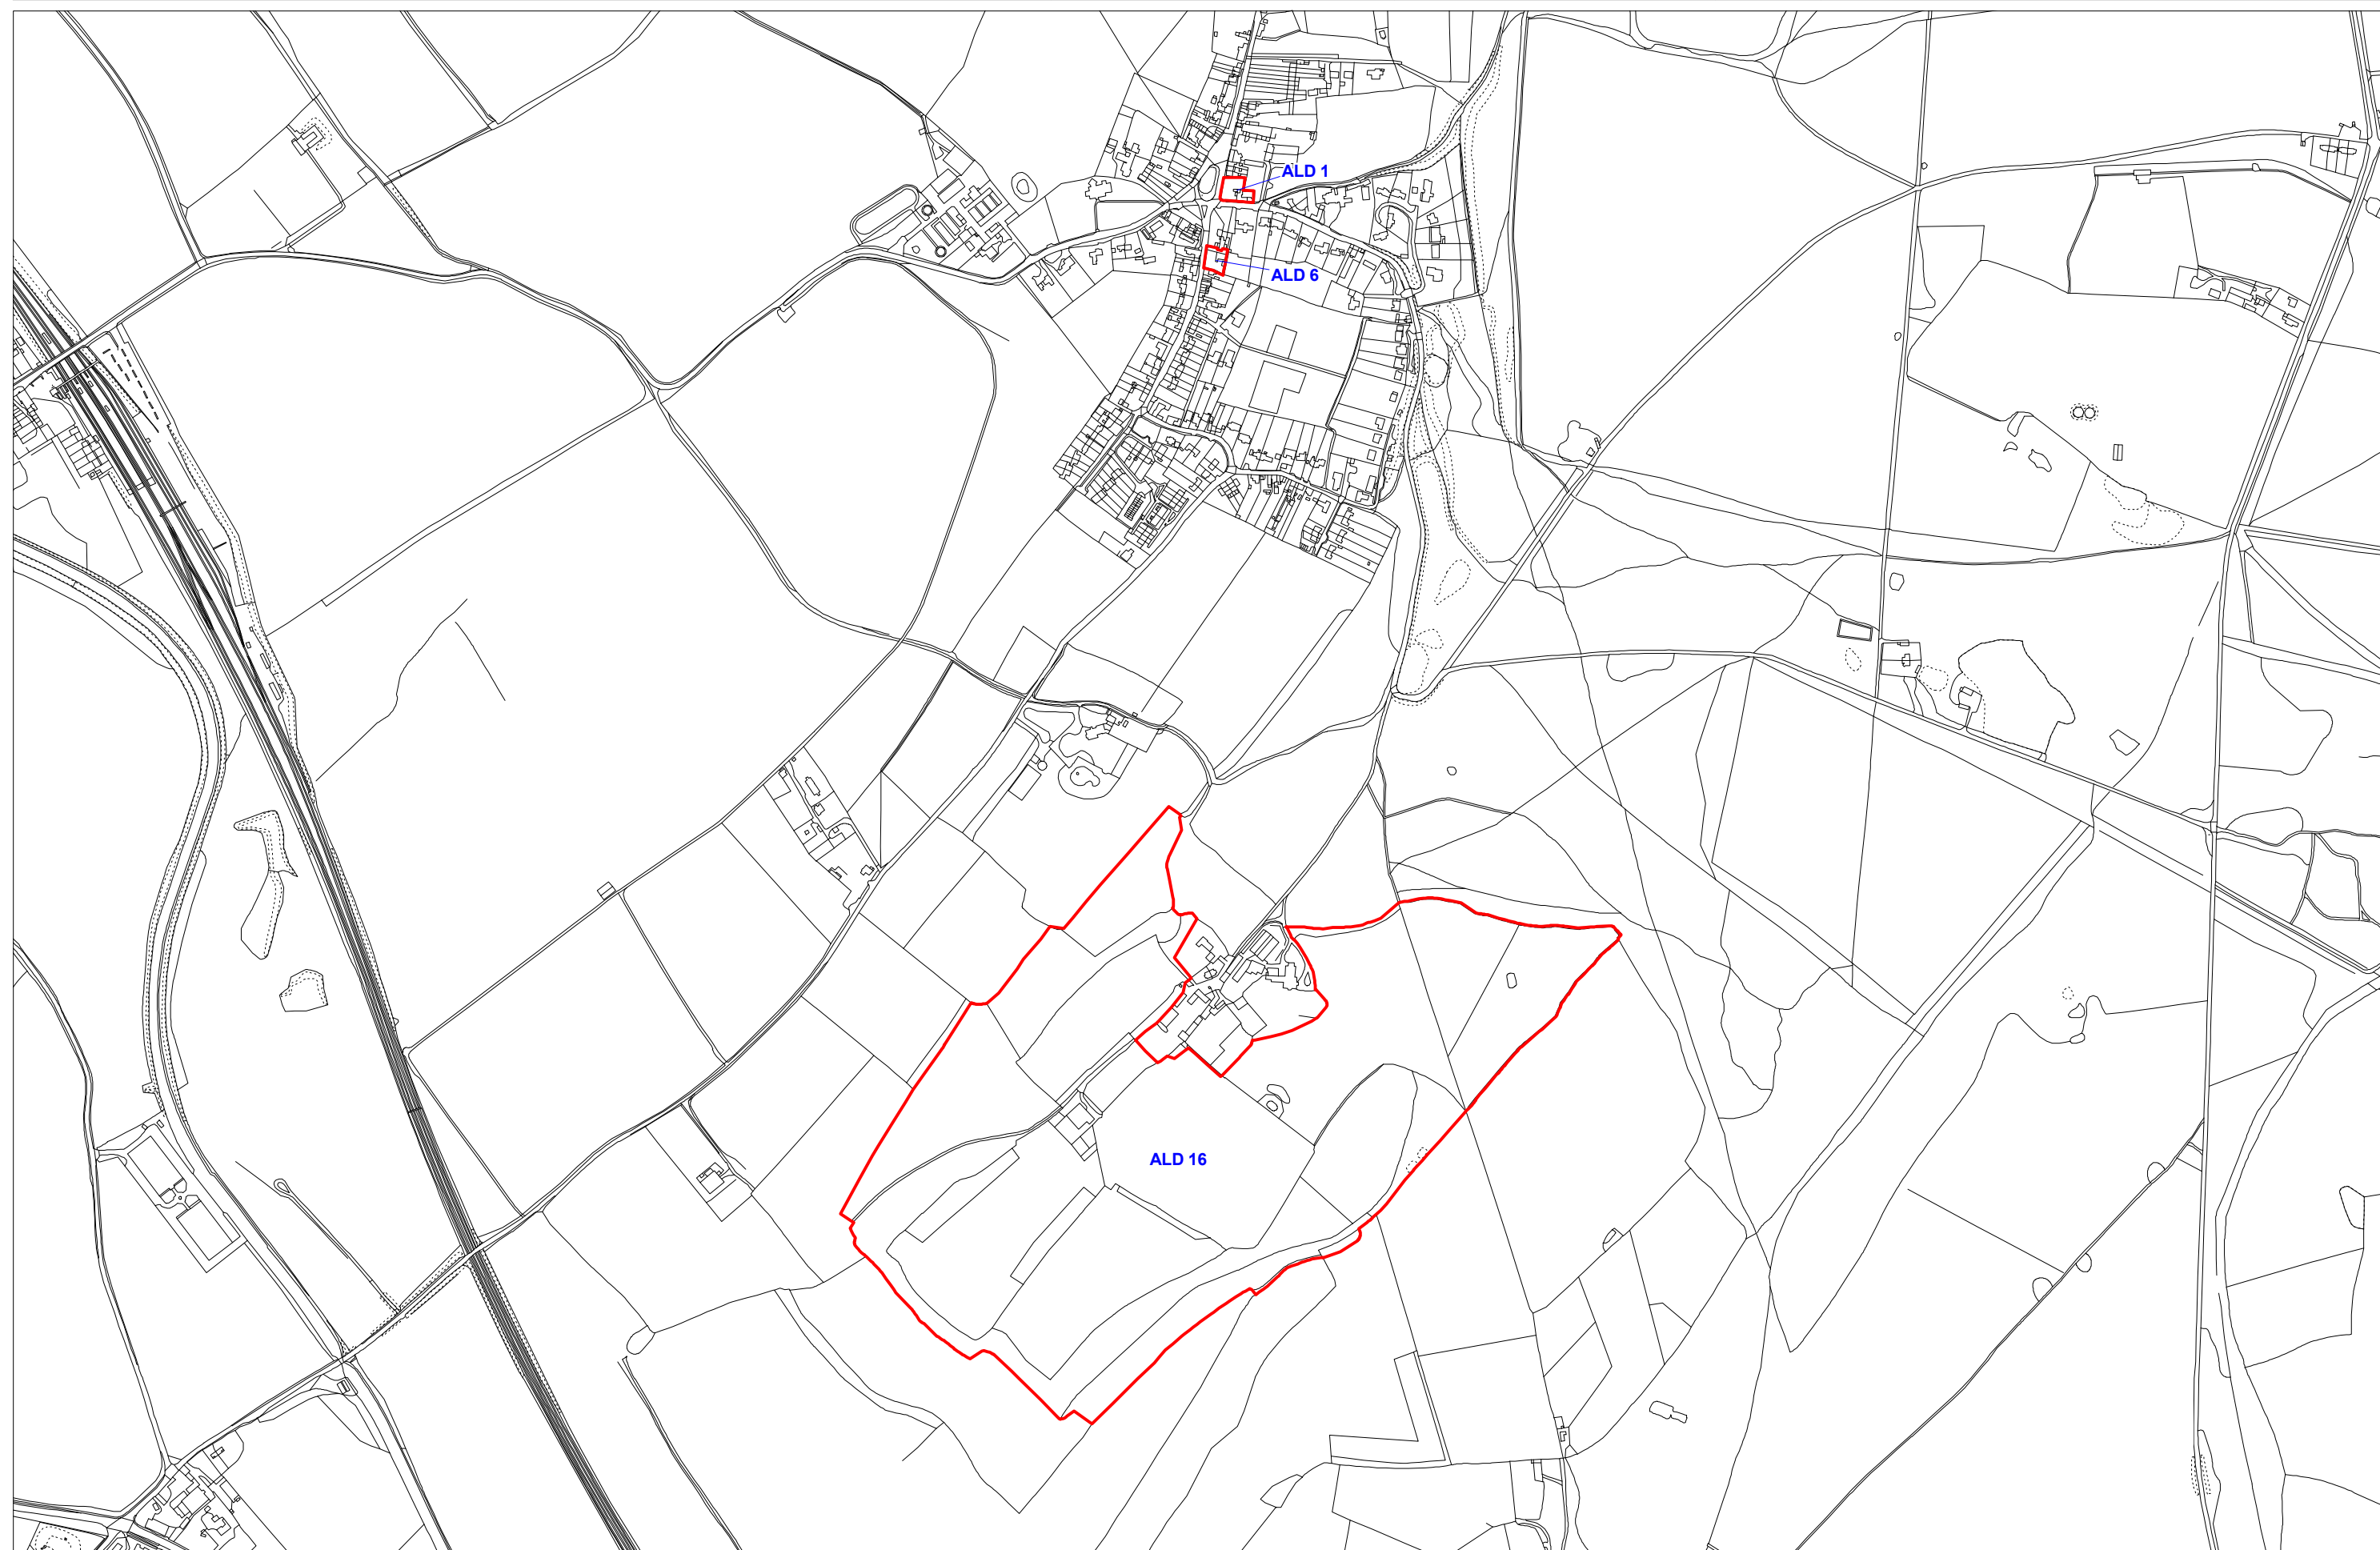

Project Title: South West Hertfordshire SHLAA

Project No. 101740

Scale 1:7,500 @ A3



Client Dacorum District Council

Drawing Title: Aldbury & Wiggington SHLAA Sites

Drawing No. 1

Date: 03 October 2008

