
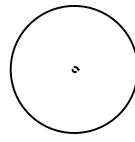
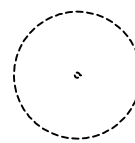
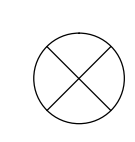
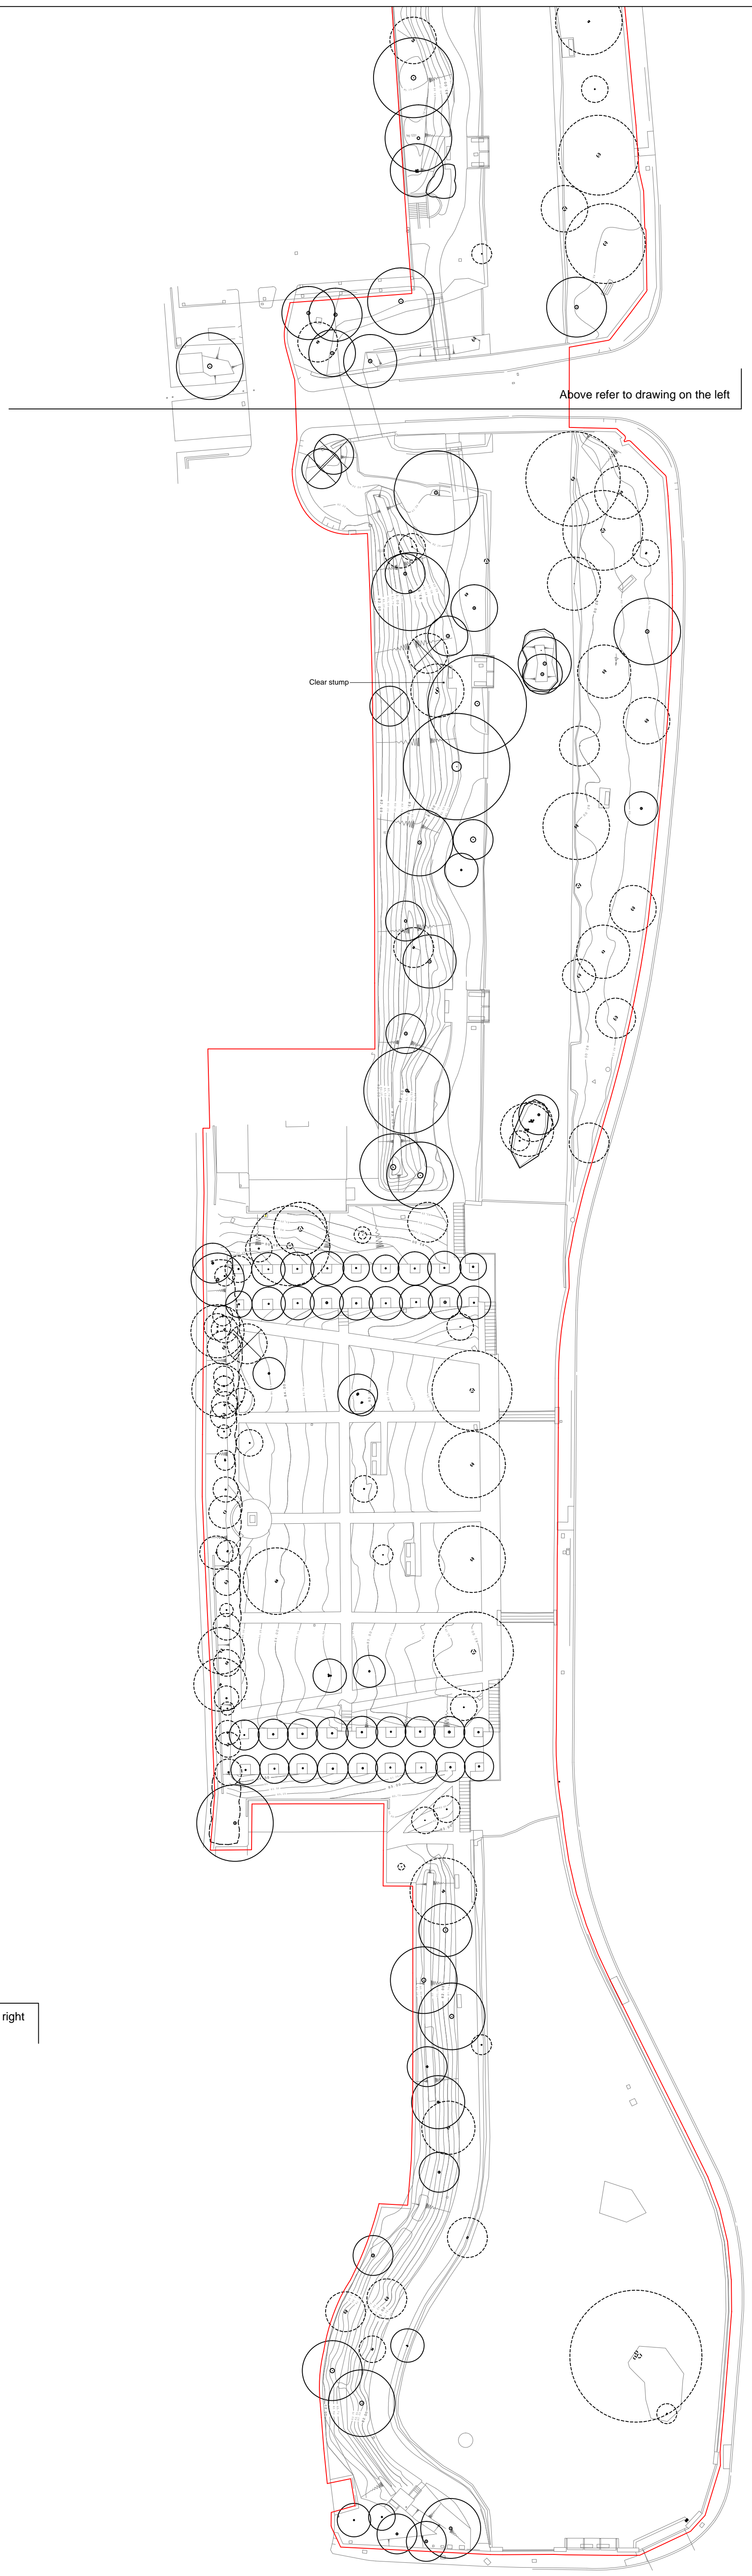


Do not scale from drawings unless by agreement with HTA. Use figured dimensions only. Check all dimensions on site prior to commencing the works. Drawing to be read in conjunction with other relevant consultant information.

This drawing is the copyright of HTA Design LLP and must not be copied or reproduced in part, or in whole, without the express permission of HTA Design LLP. Drawing to be read in conjunction with outline specification.

**LEGEND**

-  Tree to be retained
-  Tree to be removed
-  Missing from original survey - location and size indicative

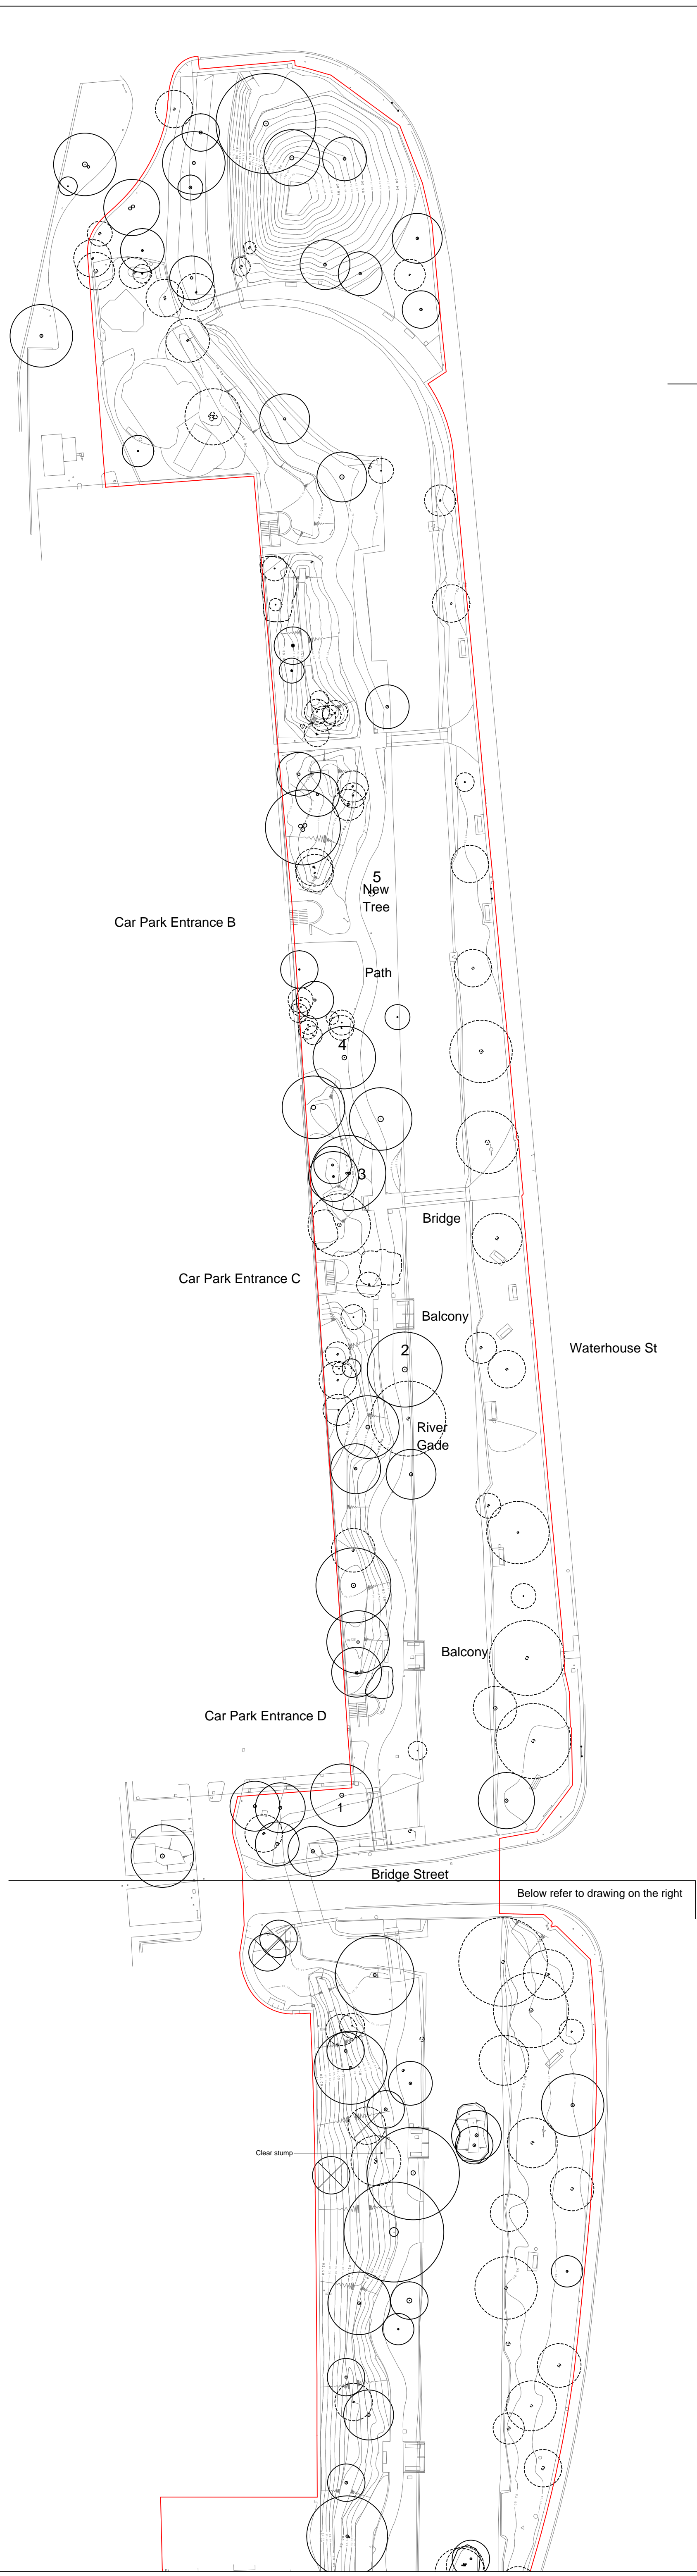

22.10.14	SIW	For Coordination following site visit
02.10.14	SIW	First issue
Rev	Date	Drawn
1	22.10.14	SIW
<b>FOR APPROVAL</b>		
Client / project		
<b>Dacorum Borough Council</b>		
<b>The Water Gardens</b>		
Drawing title		
<b>Tree Retention and Removal</b>		
Drawing number		
<b>DBC-JWG_HTA-L_XX-00-DR_9104</b>		revision
scale @ A1	originated by	project code
<b>1:500</b>	<b>SIW</b>	<b>DBC-JWG</b>
HTA Design LLP 106/110 Kenilsham Town Road London, NW1 9PX 020 7485 8555 www.hta.co.uk		HTA Design LLP 21 Slater's Steps Edinburgh, EH8 8PB 0131 344 4742 www.hta.co.uk

